



Proposed: Remove and Dispose of the existing 14" x 130" x 3/4" etched glass panel suspended from the ceiling along the Roosevelt St elevation.



This is an original, unpublished drawing submitted in connection with a project we are planning for you. It is not to be copied, reproduced, exhibited or shown to anyone outside your organization without the written permission of Triangle Sign Company.



221 NORTH "B" STREET HAMILTON, OHIO 45013  
 PHONE 513-863-2578 FAX 513-863-8740

© pr Scale: not to scale

th  
 ACCOUNT REP.

th  
 DRAWN BY

Timothy Hoskins, Partner  
 Triangle Sign Co.

REVISIONS

NOTES

CUSTOMER APPROVAL  
 FIRST FINANCIAL BANK - FIRST BEXLEY BANK MERGER  
 2680 EAST MAIN STREET  
 BEXLEY OHIO 43209

DATE

JOBNO.
DATE: March 19, 2014
DWGNO. 14-0327
SHEET 1 OF 12



Proposed: Remove and dispose of the 26.25" x 54" x 3/4" etched glass panel attached to the masonry structure along the Main Street elevation. Cover cap with a painted aluminum panel.

This is an original, unpublished drawing submitted in connection with a project we are planning for you. It is not to be copied, reproduced, exhibited or shown to anyone outside your organization without the written permission of Triangle Sign Company.



221 NORTH "B" STREET HAMILTON, OHIO 45013  
PHONE 513-863-2578 FAX 513-863-8740

© pr Scale: not to scale

th  
ACCOUNT REP.

th  
DRAWN BY

Timothy Hoskins, Partner  
Triangle Sign Co.

REVISIONS

\_\_\_\_\_  
\_\_\_\_\_  
\_\_\_\_\_  
\_\_\_\_\_  
NOTES

\_\_\_\_\_  
DATE  
CUSTOMER APPROVAL  
FIRST FINANCIAL BANK - FIRST BEXLEY BANK MERGER  
2680 EAST MAIN STREET  
BEXLEY OHIO 43209

JOBNO.
DATE: March 19, 2014
DWGNO. 14-0327
SHEET 2 OF 12



This is an original, unpublished drawing submitted in connection with a project we are planning for you. It is not to be copied, reproduced, exhibited or shown to anyone outside your organization without the written permission of Triangle Sign Company.



221 NORTH "B" STREET HAMILTON, OHIO 45013  
 PHONE 513-863-2578 FAX 513-863-8740

© pr Scale: not to scale

th  
 ACCOUNT REP.

th  
 DRAWN BY


Timothy Hoskins, Partner  
 Triangle Sign Co.

REVISIONS

NOTES

CUSTOMER APPROVAL \_\_\_\_\_ DATE \_\_\_\_\_  
 FIRST FINANCIAL BANK - FIRST BEXLEY BANK MERGER  
 2680 EAST MAIN STREET  
 BEXLEY OHIO 43209

JOBNO.
DATE: March 19, 2014
DWGNO. 14-0327
SHEET 3 OF 12

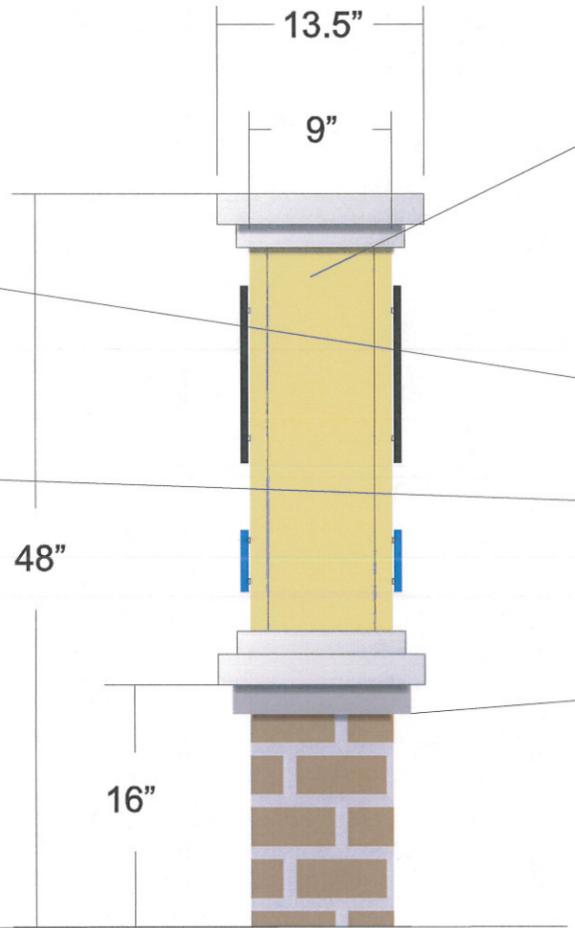

- 9" deep double sided non illuminated monument sign. Faces are to be .125" thick and removable at ends with countersunk screws. Paint sign cabinet PMS 1215 Yellow.
- 1.5" and 2" deep fabricated aluminum step outs painted MAP brushed aluminum.
- 1/2" thick water-jet cut aluminum plate letters, drilled and tapped for stud mount installation. Paint letters PMS 285 Blue and Black respectively.
- Masonry sign base with 2" thick limestone cap. Brick to closely match the color of the building.

FINISHED GRADE

Max Sign Area: 15 sf

This is an original, unpublished drawing submitted in connection with a project we are planning for you. It is not to be copied, reproduced, exhibited or shown to anyone outside your organization without the written permission of Triangle Sign Company.



221 NORTH "B" STREET HAMILTON, OHIO 45013  
PHONE 513-863-2578 FAX 513-863-8740

© pr Scale: 1" = 1'

th  
ACCOUNT REP.

th  
DRAWN BY

Timothy Hoskins, Partner  
Triangle Sign Co.

REVISIONS

NOTES

CUSTOMER APPROVAL  
FIRST FINANCIAL BANK - FIRST BEXLEY BANK MERGER  
2680 EAST MAIN STREET  
BEXLEY OHIO 43209

DATE

JOBNO.
DATE: March 19, 2014
DWGNO. 14-0327
SHEET 4 OF 12



- 2" deep fabricated stainless steel letters
- 1/2" aluminum spacers
- 1/4" aluminum studs
- Brick wall
- Existing indirect lighting will need to be relocated to accommodate positioning of new signage.

Furnish and install one (1) set of 2" deep fabricated stainless steel letters. The letters are to be painted gloss black and PMS 285C. Letters to be stud mounted to the building and secured with clear liquid silicon. Total square footage: 47.6"



This is an original, unpublished drawing submitted in connection with a project we are planning for you. It is not to be copied, reproduced, exhibited or shown to anyone outside your organization without the written permission of Triangle Sign Company.



221 NORTH "B" STREET HAMILTON, OHIO 45013  
PHONE 513-863-2578 FAX 513-863-8740

© pr Scale: 1/4" = 1'

th  
ACCOUNT REP.

th  
DRAWN BY

Timothy Hoskins, Partner  
Triangle Sign Co.

REVISIONS

NOTES

CUSTOMER APPROVAL \_\_\_\_\_ DATE \_\_\_\_\_  
FIRST FINANCIAL BANK - FIRST BEXLEY BANK MERGER  
2680 EAST MAIN STREET  
BEXLEY OHIO 43209

JOBNO.
DATE: March 19, 2014
DWGNO. 14-0327
SHEET 5 OF 12



Furnish and install one (1) 12" x 114" x 2" deep fabricated aluminum panel painted PMS 285 Blue. "first financial bank" letters to be 1/2" thick laser cut white acrylic and stud mounted to the panel. Panel to be installed over the existing awning framework.

This is an original, unpublished drawing submitted in connection with a project we are planning for you. It is not to be copied, reproduced, exhibited or shown to anyone outside your organization without the written permission of Triangle Sign Company.



221 NORTH "B" STREET HAMILTON, OHIO 45013  
PHONE 513-863-2578 FAX 513-863-8740

© pr Scale: 1/2" = 1'

th  
ACCOUNT REP.

th  
DRAWN BY

Timothy Hoskins, Partner  
Triangle Sign Co.


REVISIONS

NOTES

CUSTOMER APPROVAL  
FIRST FINANCIAL BANK - FIRST BEXLEY BANK MERGER  
2680 EAST MAIN STREET  
BEXLEY OHIO 43209

DATE

JOBNO.	
DATE:	March 19, 2014
DWGNO.	14-0327
SHEET	6 OF 12

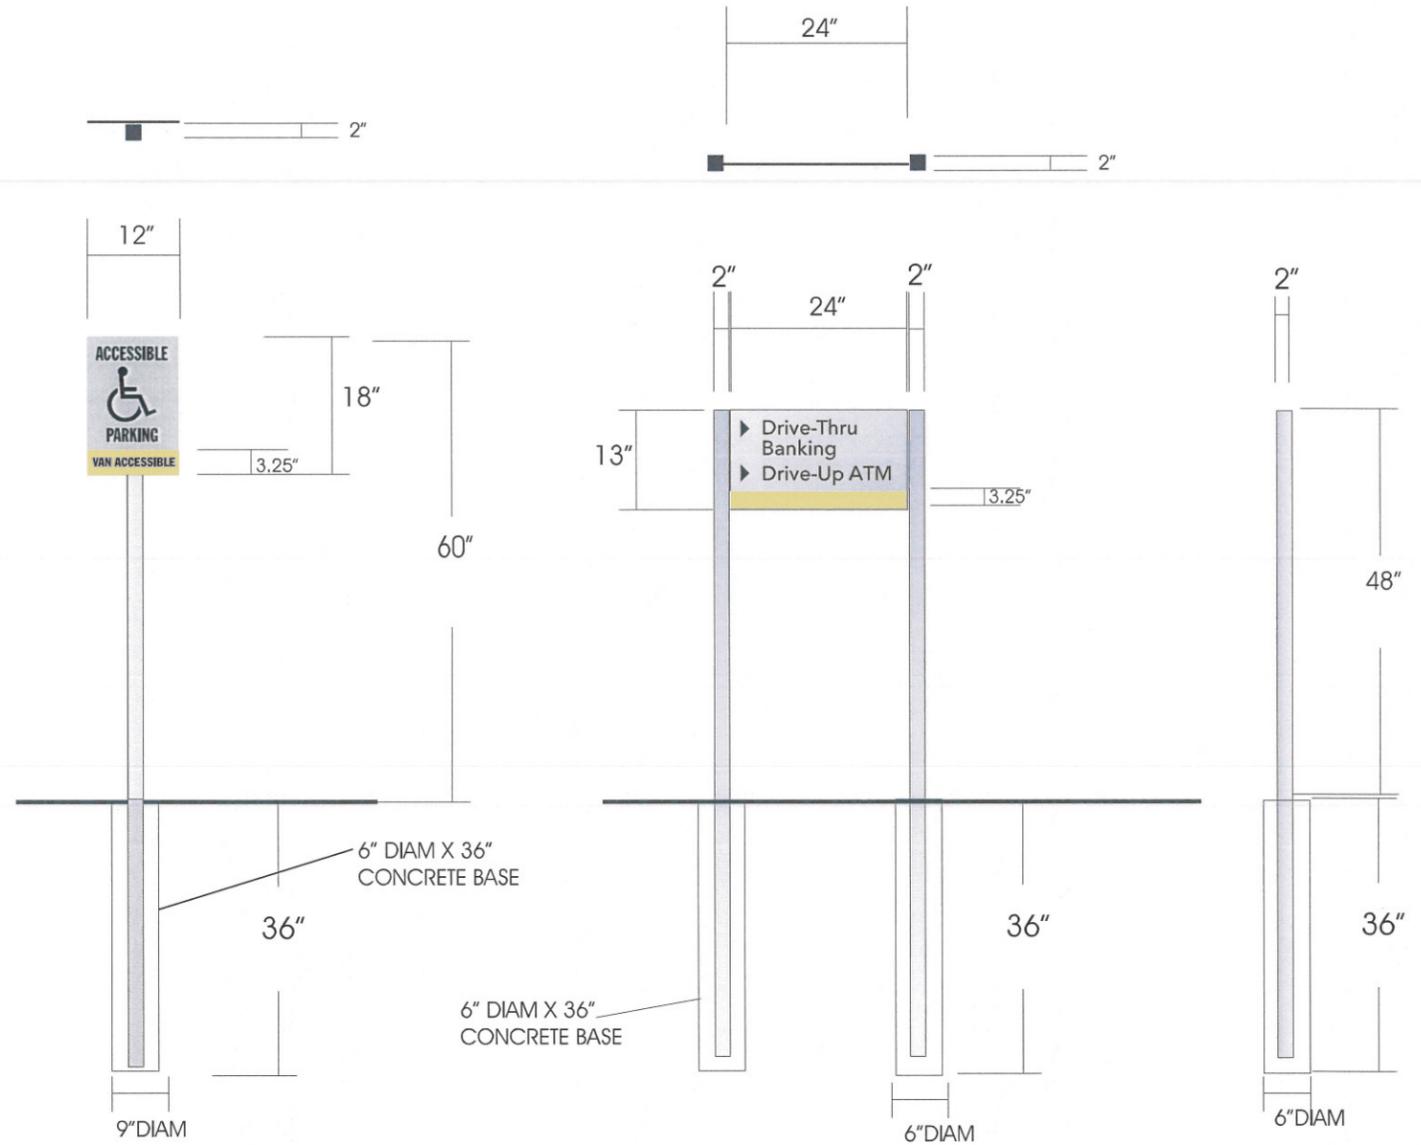

ONE (1) 12" X 18" X 1/8" NON ILLUMINATED SINGLE FACE EXTRUDED ALUMINUM SERIES 1 POST AND PANEL DIRECTIONAL SIGN.  
 2" SQUARE EXTRUDED ALUMINUM POST PAINTED SATIN MAP SILVER.  
 1/8" THICK ALUMINUM BACKGROUND PAINTED SATIN MAP SILVER WITH PMS 1215 SATIN YELLOW STRIPE. COPY TO BE BLACK APPLIED VINYL

REMOVE AND DISPOSE OF THE EXISTING FAUX MASONRY SIGN BASE AND GLASS PANEL...  
 INSTALL ONE (1) 13" X 24" X 1/8" NON ILLUMINATED Single FACE EXTRUDED ALUMINUM SERIES 1 POST AND PANEL DIRECTIONAL SIGN.  
 Two (2) 2" SQUARE EXTRUDED ALUMINUM POST PAINTED MAP SILVER.  
 1/8" THICK ALUMINUM BACKGROUND PAINTED MAP Silver with a PMS 1215 Yellow WHITE STRIPE. COPY TO BE Black APPLIED VINYL

This is an original, unpublished drawing submitted in connection with a project we are planning for you. It is not to be copied, reproduced, exhibited or shown to anyone outside your organization without the written permission of Triangle Sign Company.



221 NORTH "B" STREET HAMILTON, OHIO 45013  
 PHONE 513-863-2578 FAX 513-863-8740

© pr Scale: 1/2" = 1'

th  
 ACCOUNT REP.

th  
 DRAWN BY


Timothy Hoskins, Partner  
 Triangle Sign Co.

REVISIONS

NOTES

CUSTOMER APPROVAL  
 DATE  
 FIRST FINANCIAL BANK - FIRST BEXLEY BANK MERGER  
 2680 EAST MAIN STREET  
 BEXLEY OHIO 43209

JOBNO.
DATE: March 19, 2014
DWGNO. 14-0327
SHEET 7 OF 12

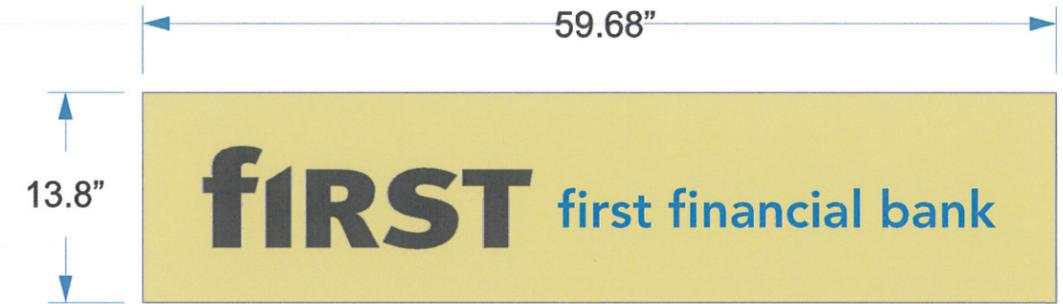

Face change to the existing double sided internally illuminated sign cabinet. Install two (2) 1/8" thick painted acrylic sign faces with smooth painted copy.

Trim Size: 13-11/16" x 59-13/16"  
 VO: 58-1/8" x 12-3/8"

This is an original, unpublished drawing submitted in connection with a project we are planning for you. It is not to be copied, reproduced, exhibited or shown to anyone outside your organization without the written permission of Triangle Sign Company.



221 NORTH "B" STREET HAMILTON, OHIO 45013  
 PHONE 513-863-2578 FAX 513-863-8740

© pr Scale: 1" = 1'

th  
 ACCOUNT REP.

th  
 DRAWN BY


Timothy Hoskins, Partner  
 Triangle Sign Co.

REVISIONS

NOTES

CUSTOMER APPROVAL \_\_\_\_\_ DATE \_\_\_\_\_  
 FIRST FINANCIAL BANK - FIRST BEXLEY BANK MERGER  
 2677 EAST MAIN STREET  
 BEXLEY OHIO 43209

JOBNO.	
DATE:	March 19, 2014
DWGNO.	14-0327
SHEET	8 OF 12

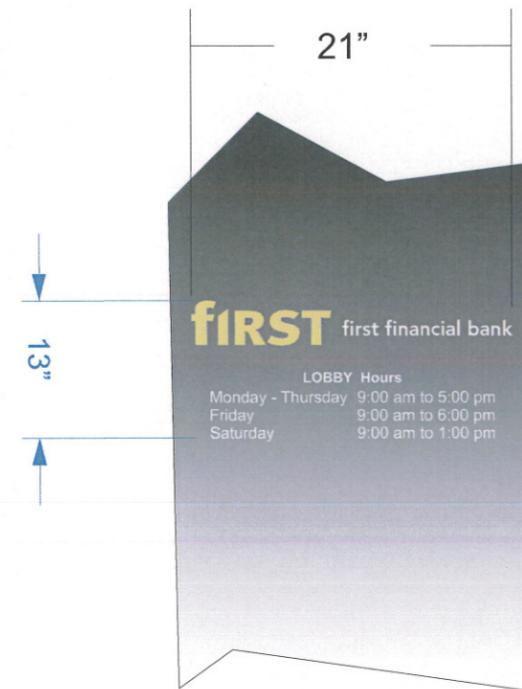

Furnish new brand First Financial bank office hours on the glass door.

This is an original, unpublished drawing submitted in connection with a project we are planning for you. It is not to be copied, reproduced, exhibited or shown to anyone outside your organization without the written permission of Triangle Sign Company.



221 NORTH "B" STREET HAMILTON, OHIO 45013  
PHONE 513-863-2578 FAX 513-863-8740

© pr Scale: 1" = 1'

th  
ACCOUNT REP.

th  
DRAWN BY

Timothy Hoskins, Partner  
Triangle Sign Co.


REVISIONS

NOTES

CUSTOMER APPROVAL \_\_\_\_\_ DATE \_\_\_\_\_  
FIRST FINANCIAL BANK - FIRST BEXLEY BANK MERGER  
2677 EAST MAIN STREET  
BEXLEY OHIO 43209

JOBNO.
DATE: March 19, 2014
DWGNO. 14-0327
SHEET 9 OF 12



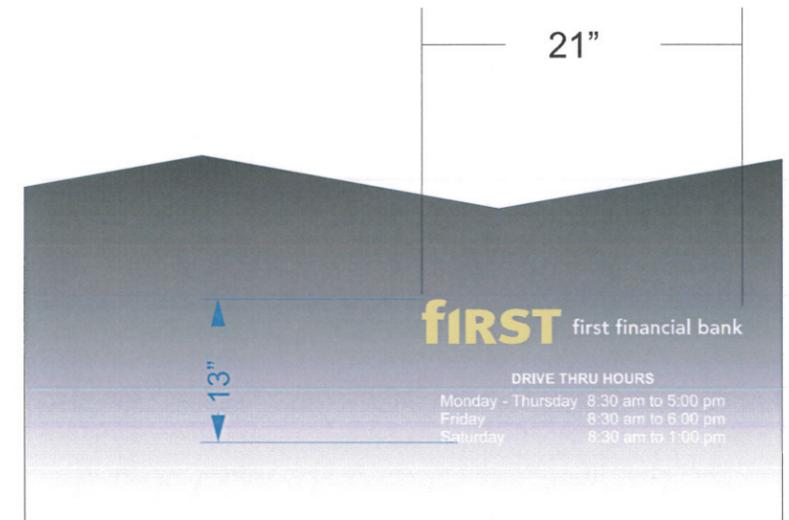

Furnish new brand First Financial bank office hours on the glass window.

This is an original, unpublished drawing submitted in connection with a project we are planning for you. It is not to be copied, reproduced, exhibited or shown to anyone outside your organization without the written permission of Triangle Sign Company.



221 NORTH "B" STREET HAMILTON, OHIO 45013  
 PHONE 513-863-2578 FAX 513-863-8740

© pr Scale: 1" = 1'

th  
 ACCOUNT REP.

th  
 DRAWN BY

Timothy Hoskins, Partner  
 Triangle Sign Co.

REVISIONS

NOTES


CUSTOMER APPROVAL \_\_\_\_\_ DATE \_\_\_\_\_  
 FIRST FINANCIAL BANK - FIRST BEXLEY BANK MERGER  
 2680 EAST MAIN STREET  
 BEXLEY OHIO 43209

JOBNO.
DATE: March 19, 2014
DWGNO. 14-0327
SHEET 11 OF 12

ACCESSIBLE PARKING	REQUIRED	PROVIDED
	1	2 (ONE IS VAN ACCESSIBLE)

—ACCORDING TO 1106.1 PARKING & PASSENGER LOADING FACILITIES, TABLE 1106.1 REQUIRED

NOTE STAMPED CONCRETE AT GRADE LEVEL (SAME AS LOADING ZONE) AND NEW ENTRIES

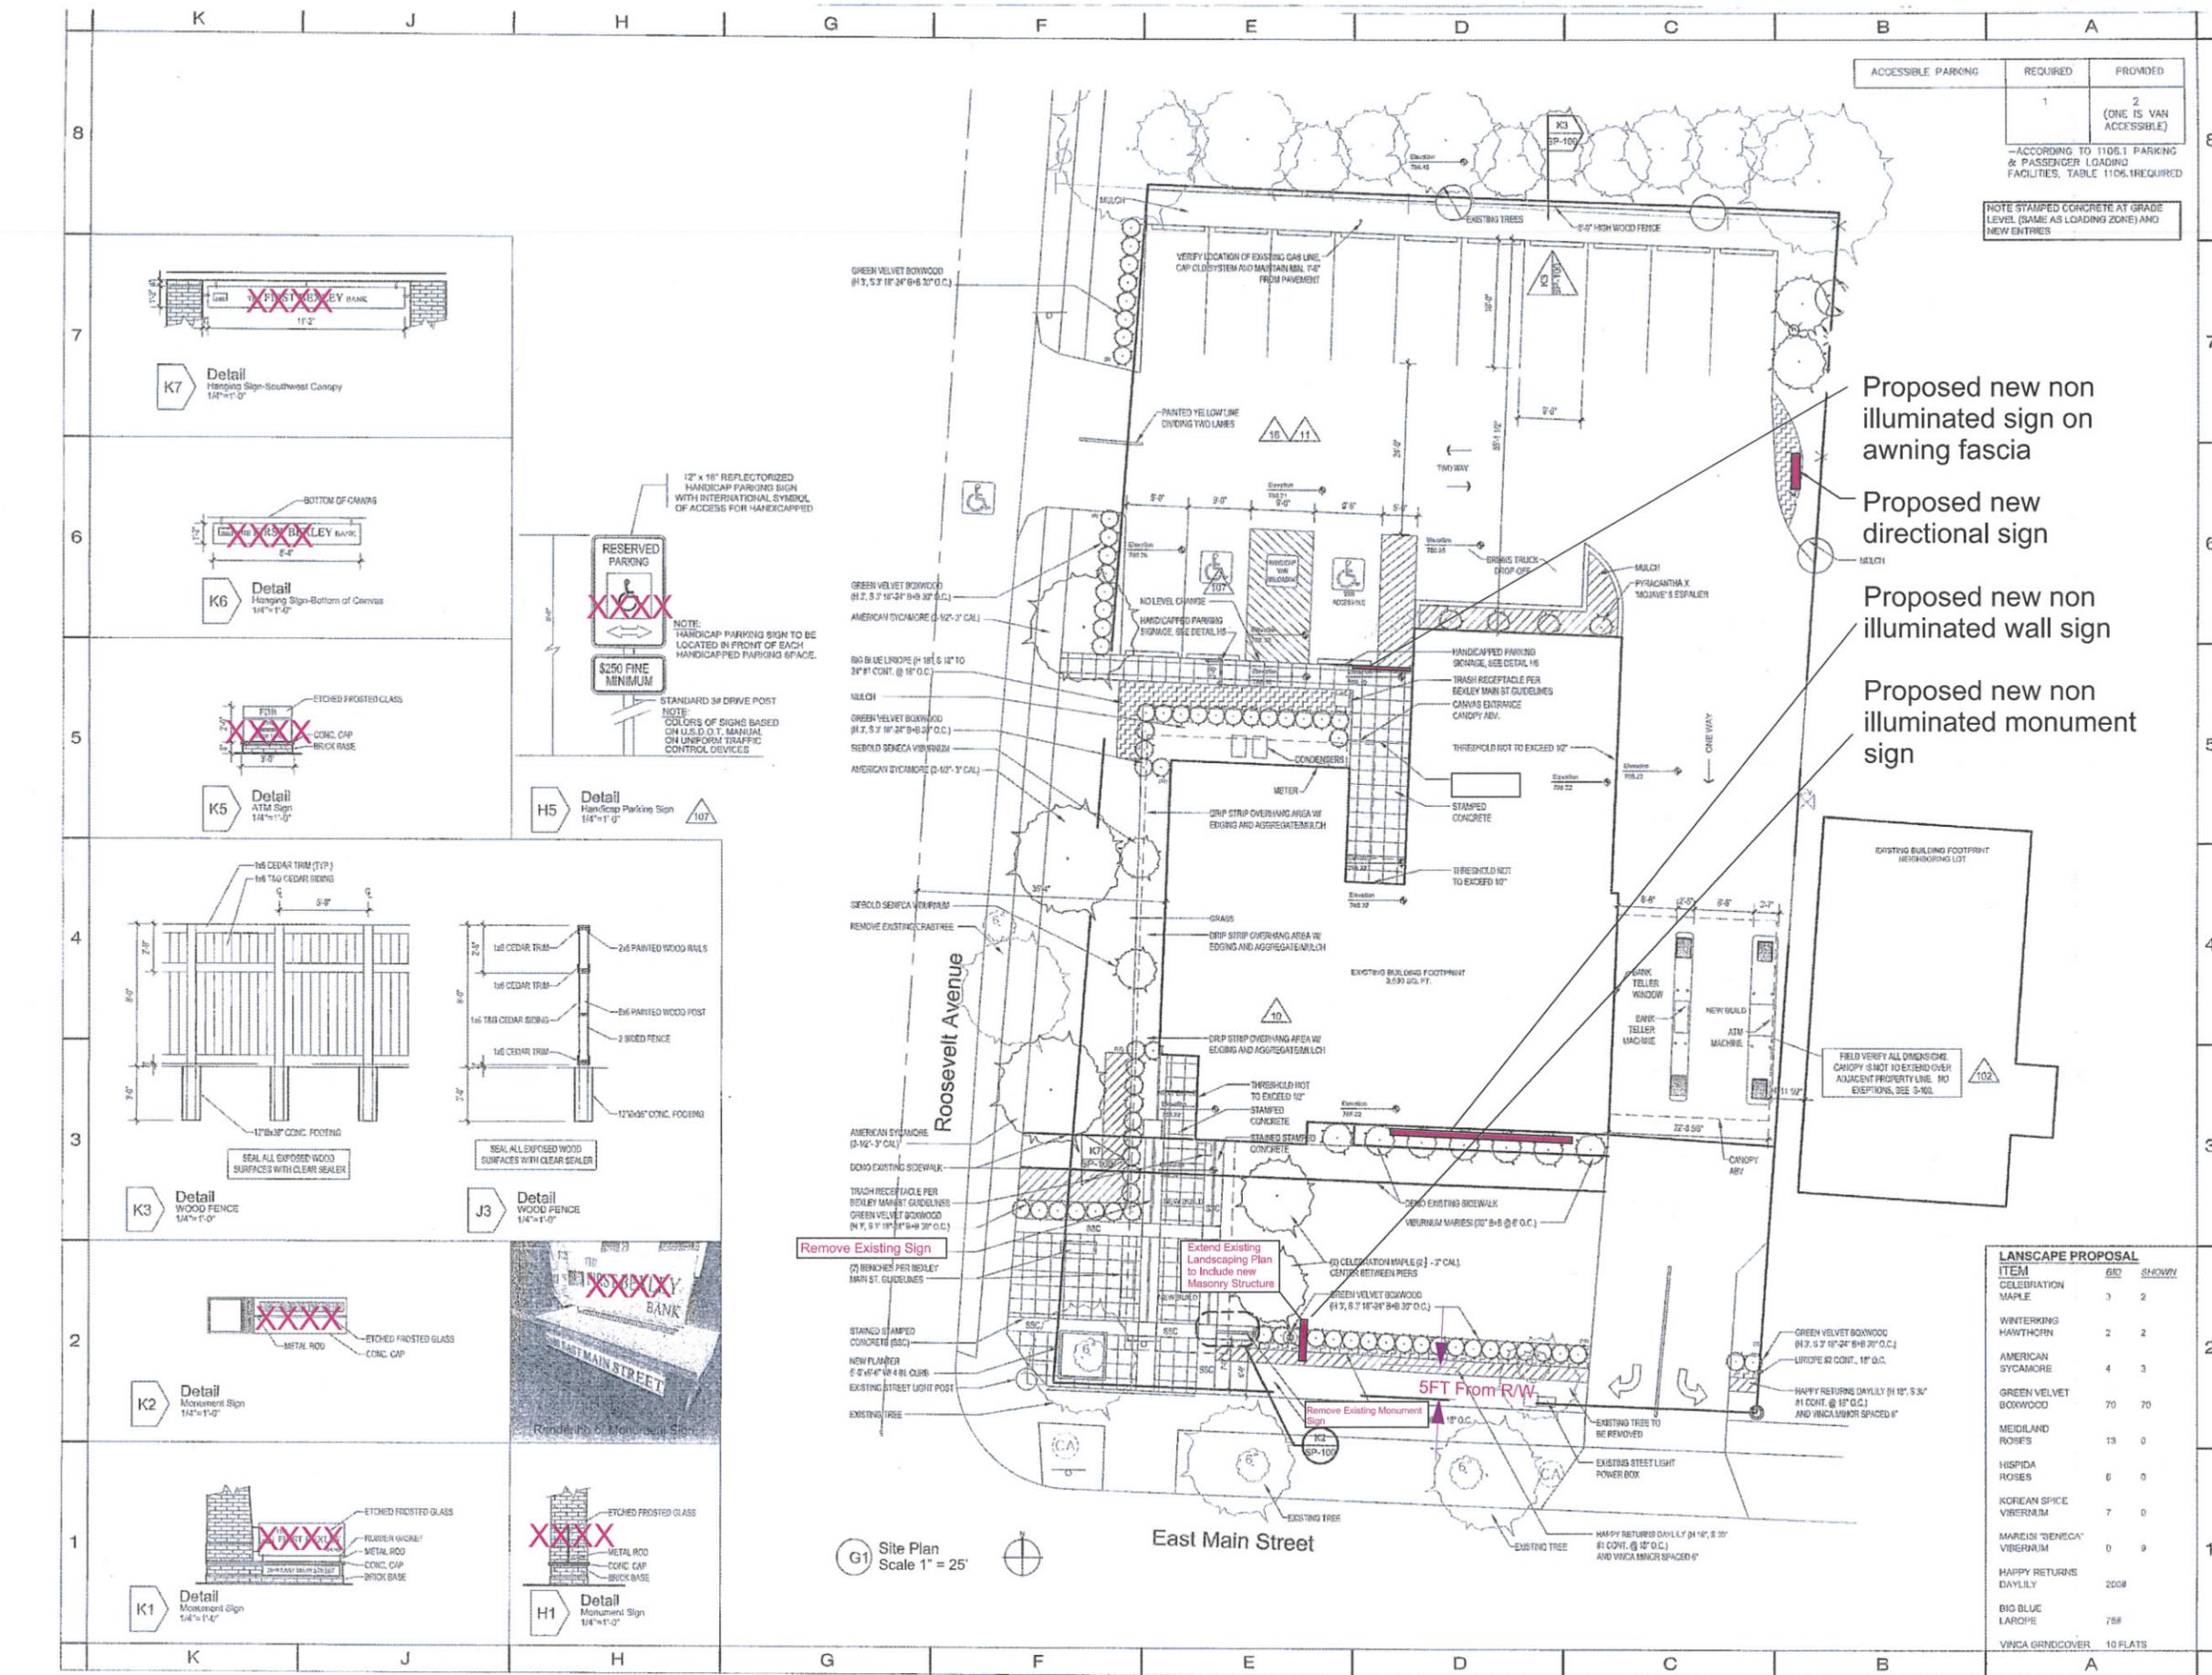

Proposed new non illuminated sign on awning fascia  
Proposed new directional sign  
Proposed new non illuminated wall sign  
Proposed new non illuminated monument sign

**First Bexley Bank**

2680 E. Main Street  
Bexley, OH 43209



This drawing is copyrighted and is the sole property of  
Meyers-Welsh Architecture+Design, LLC  
It is produced for use by the property owner  
Reproduction or other use of this drawing or the  
information contained herein without the written  
permission of the architect is strictly prohibited  
All rights reserved  
Copyright 2005

NO.	DESCRIPTION	DATE
A	INTERIOR PERMIT	12.08.05
B	PERMIT	02.08.06
C	BID PROPOSAL	05.11.06









**LANDSCAPE PROPOSAL**

ITEM	BID	SHOWN
CELEBRATION MAPLE	3	2
WINTERKING HAWTHORN	2	2
AMERICAN SYCAMORE	4	3
GREEN VELVET BOXWOOD	70	70
MEDICLAND ROSES	13	0
HISPIDA ROSES	6	0
KOREAN SPICE VIBERNUM	7	0
MARESH 'BENEGA' VIBERNUM	0	9
HAPPY RETURNS DAYLILY	200#	
BIG BLUE LARPE	75#	
VIVCA GRINDCOVER	10 FLATS	

SCALE AS NOTED  
DRAWN BY: [Signature] CHECKED BY: [Signature]  
DATE: January 18, 2006  
MEYERS-WELSH PROJECT NUMBER  
**2005-34**

SHEET TITLE  
**Site Plan**

SHEET NUMBER  
**SP-100**

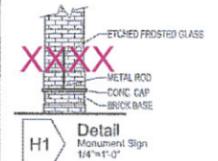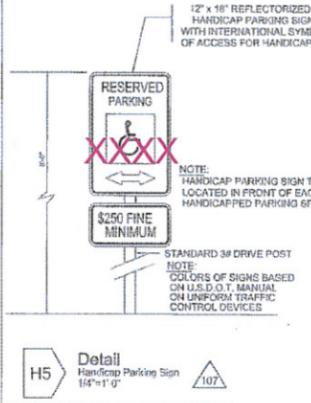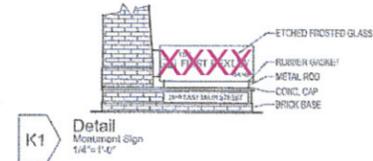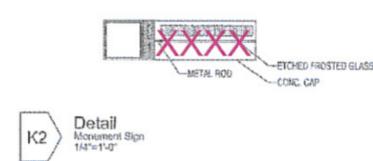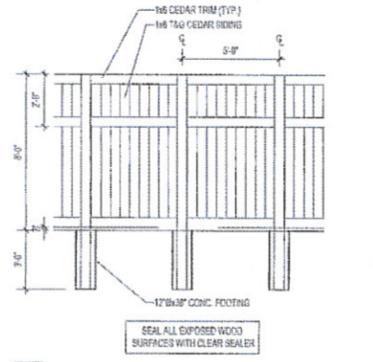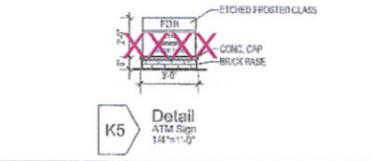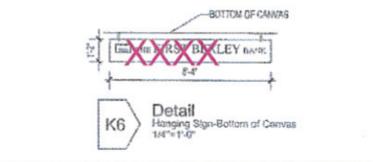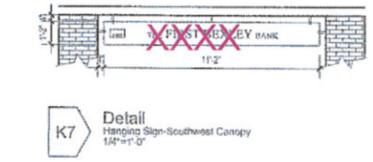

**G1** Site Plan  
Scale 1" = 25'

# First Financial Bank Color Palette For The First Bexley Bank Merger

			
Black	Blue	Yellow	Matthews Acrylic Polyurethane Silver #30136
Logo, Themeline, and Supporting Typography	Logotype and Supporting Typography	Logo and Logotype Background and Supporting Backgrounds	
	Pantone 285C	Pantone 1215C	
	cmyk 85c 40m	cmyk 8m 50y	
	rgb 0r 130g 198b	rgb 255r 230g 148b	

## Signage Materials List:

Monument Sign: Painted Fabricated Aluminum Cabinet and Step Outs with Painted Aluminum Letters  
Masonry base to closely match the brick on the building.

Wall Letters: Painted Reverse Channel Fabricated Stainless Steel Letters stud mounted to masonry wall.

Directional Signs: Painted Aluminum Plates mounted on Painted Extruded Aluminum Sign Posts.

Awning Sign: Painted Fabricated Aluminum Panels with White Cut out Acrylic Letters.

Door Signs: Applied Vinyl Copy on Glass Doors

Illuminated Monument Sign: Smooth Second Surface Painted Polycarbonate Panels in existing cabinet.