




RENOVATION & ADDITION FOR: TIM & ERIN HEAVEN

277 SOUTH CASSADY AVE.
BEXLEY, OHIO 43209

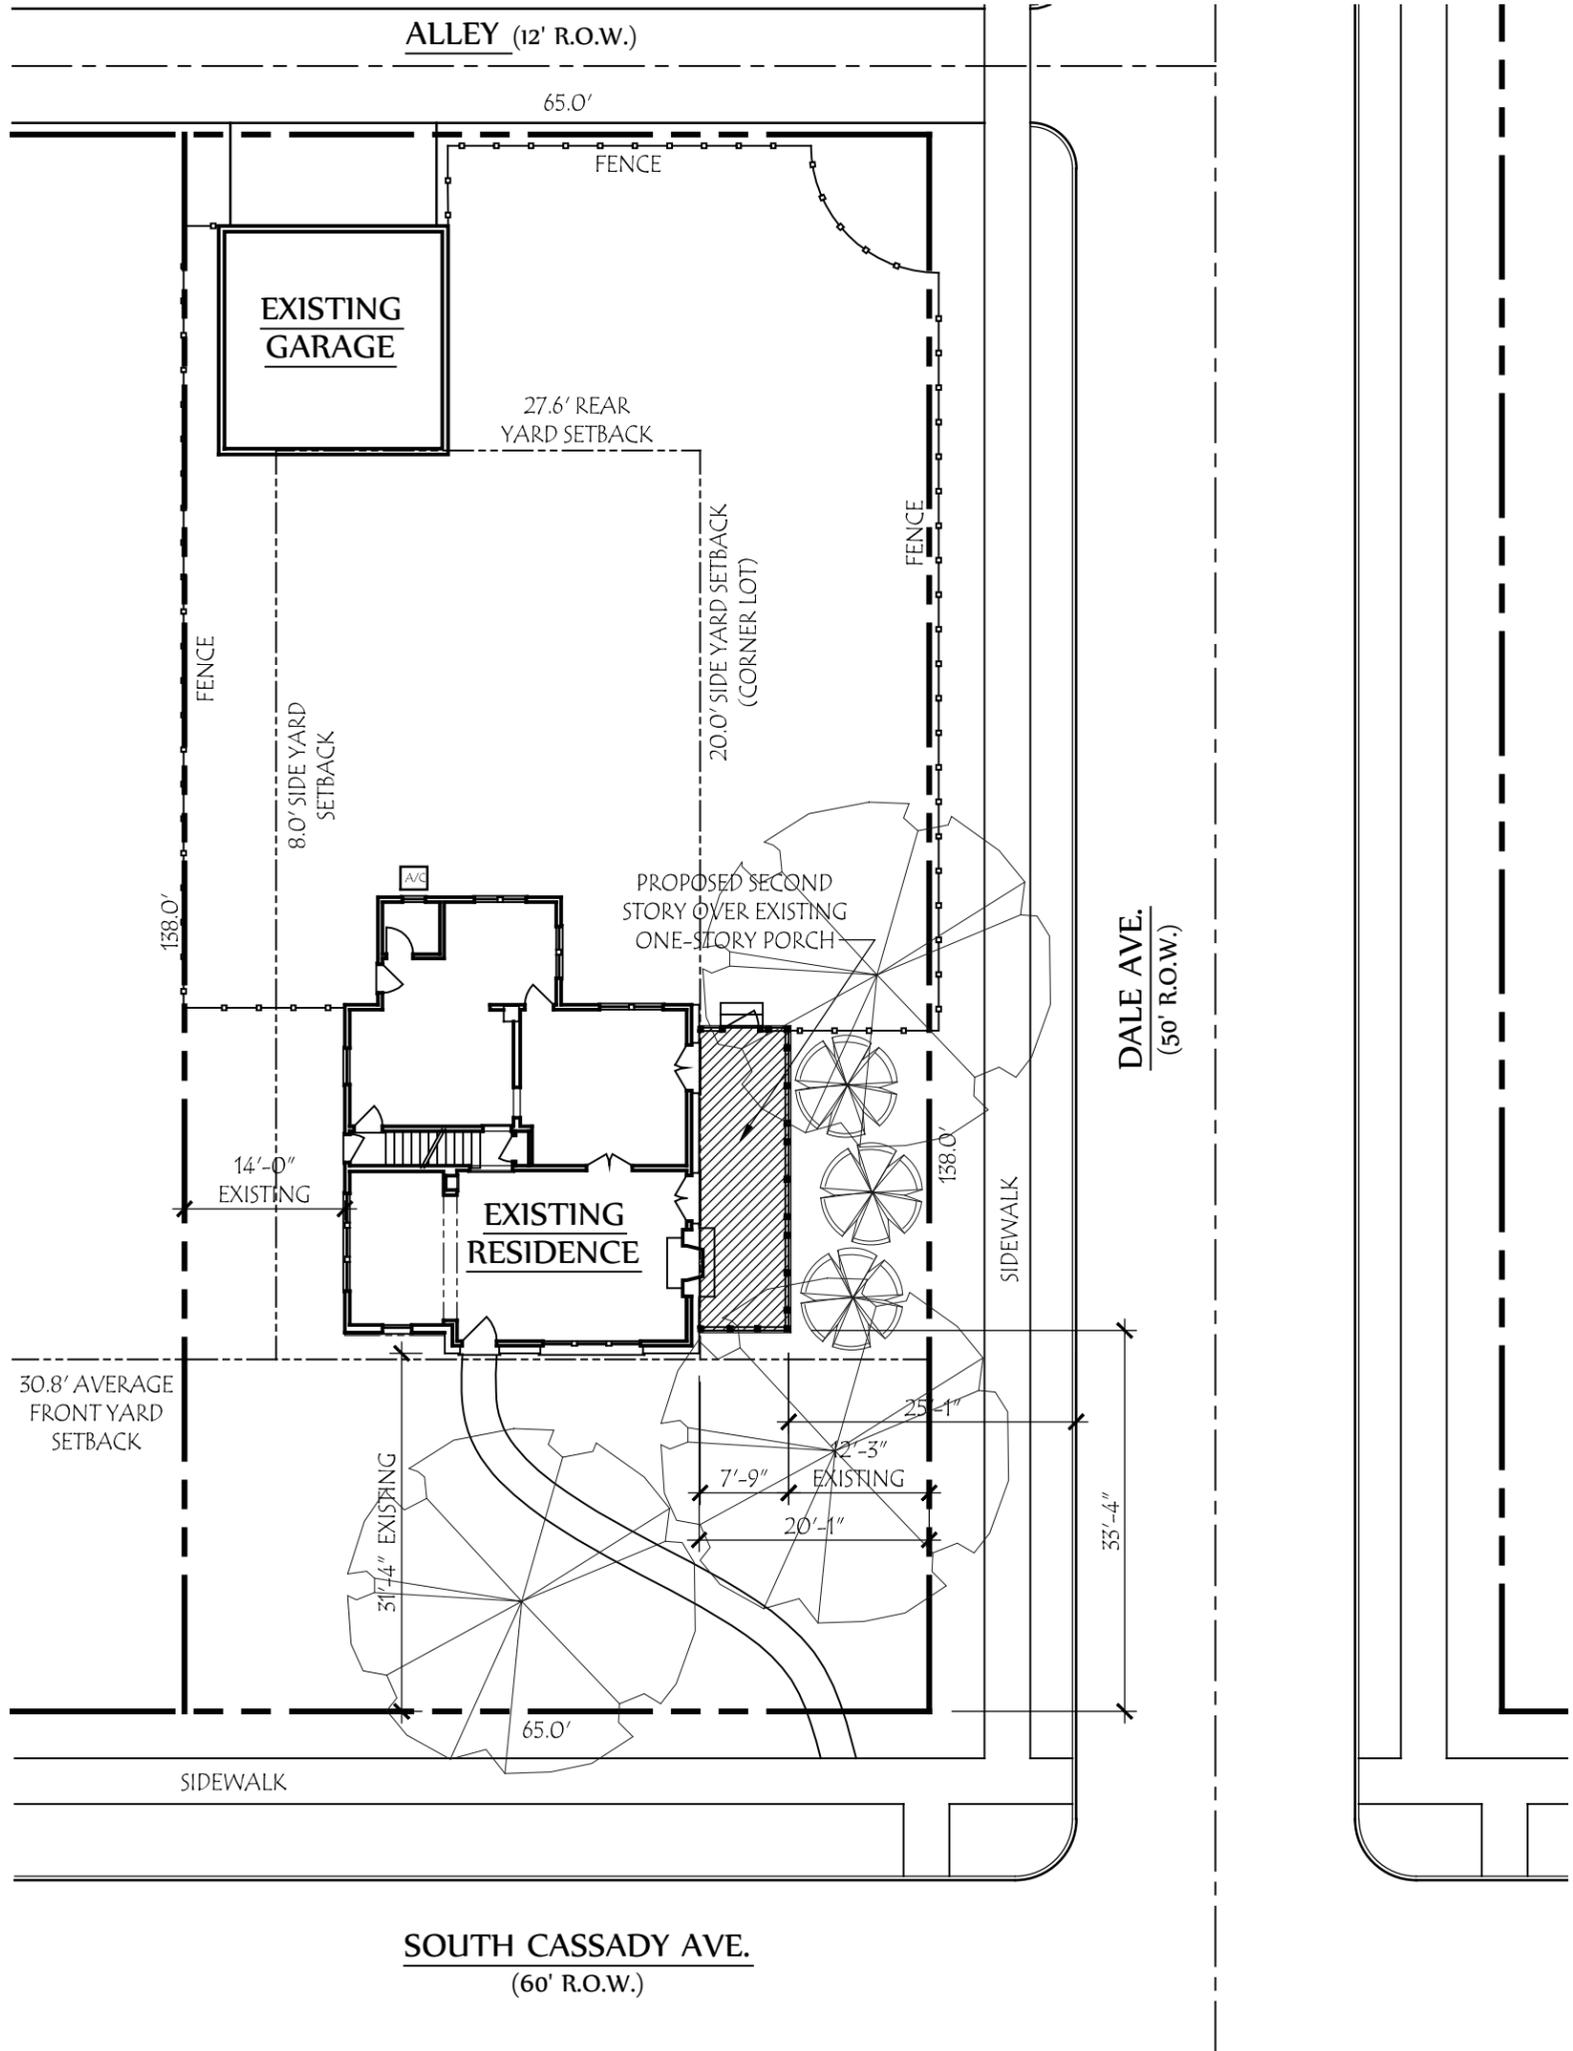

Lauerhass Architecture
RENOVATION - ADDITION - NEW HOME
753 Francis Ave. Bexley, OH 43209 614-371-3523

DEVELOPMENT INFORMATION		
ZONING DESIGNATION		= R-6
TOTAL LAND AREA		= 8970 SF
MAXIMUM BUILDING COVER	35 %	= 3139 SF
PROPOSED LOT COVER:		
EXISTING HOUSE & PORCH		= 1285 SF
EXISTING GARAGE		= 400 SF
TOTAL	18.8 %	= 1685 SF

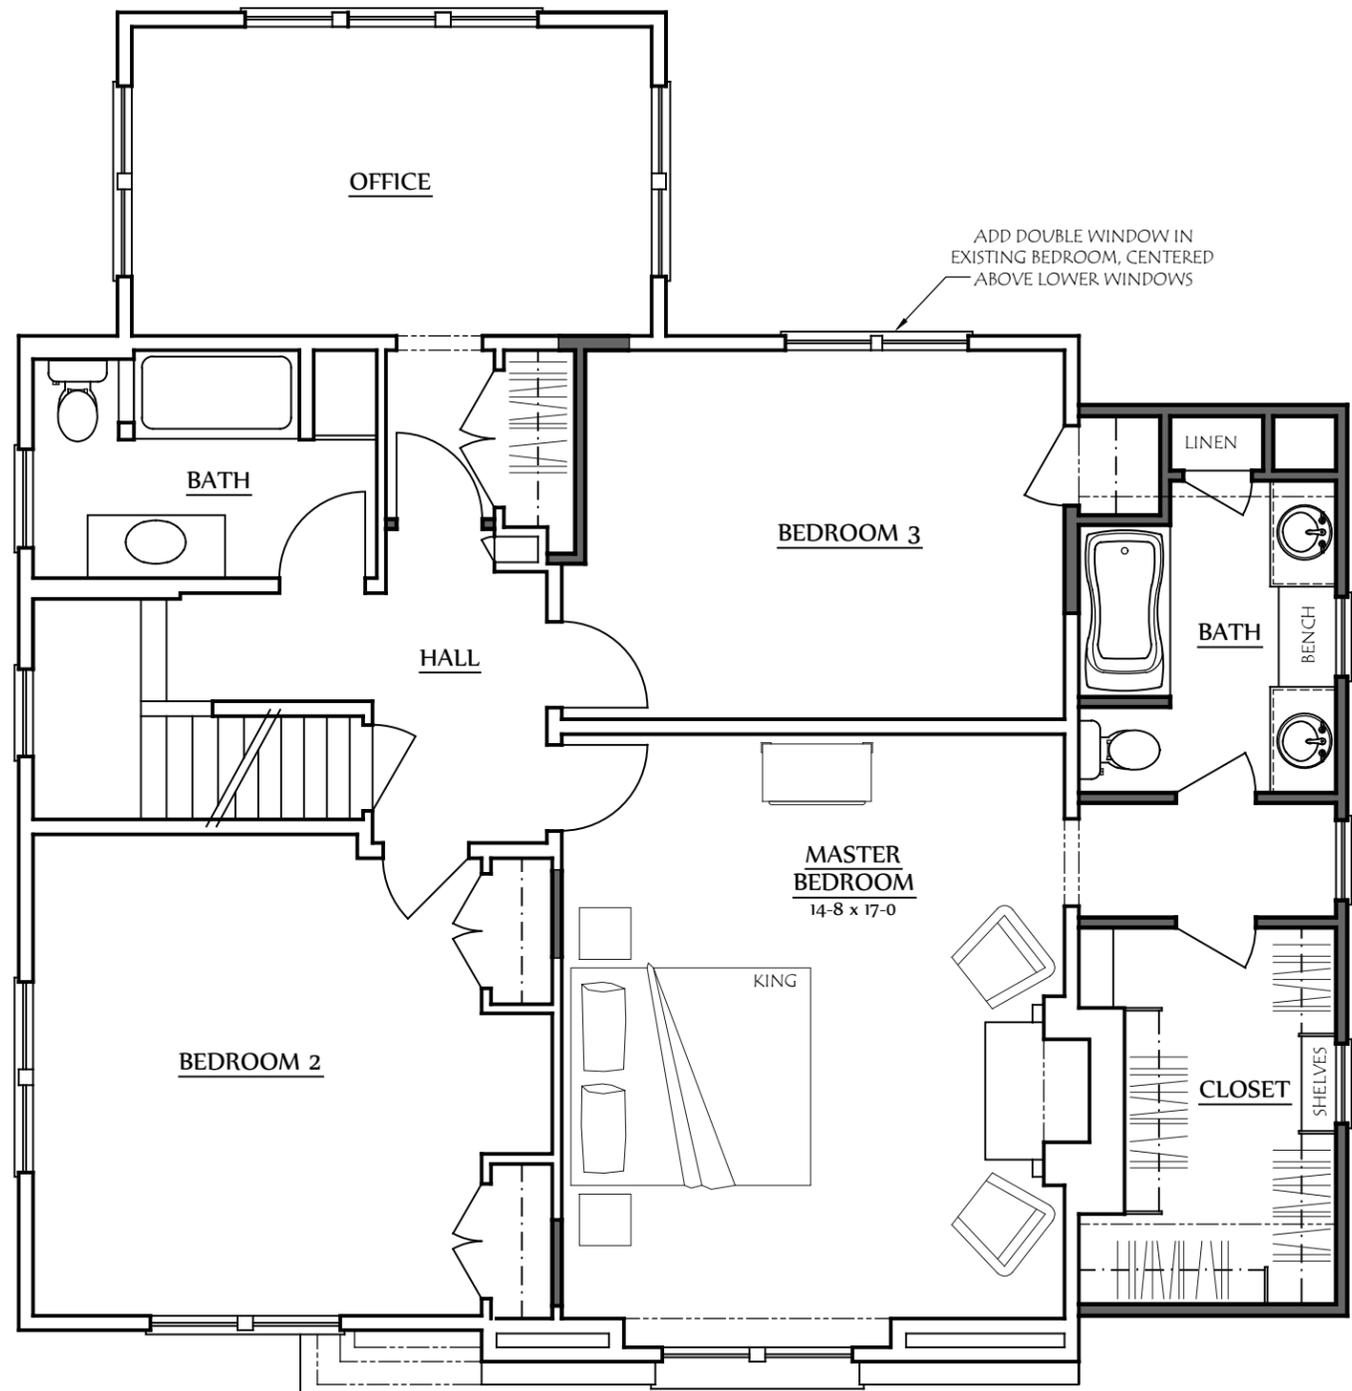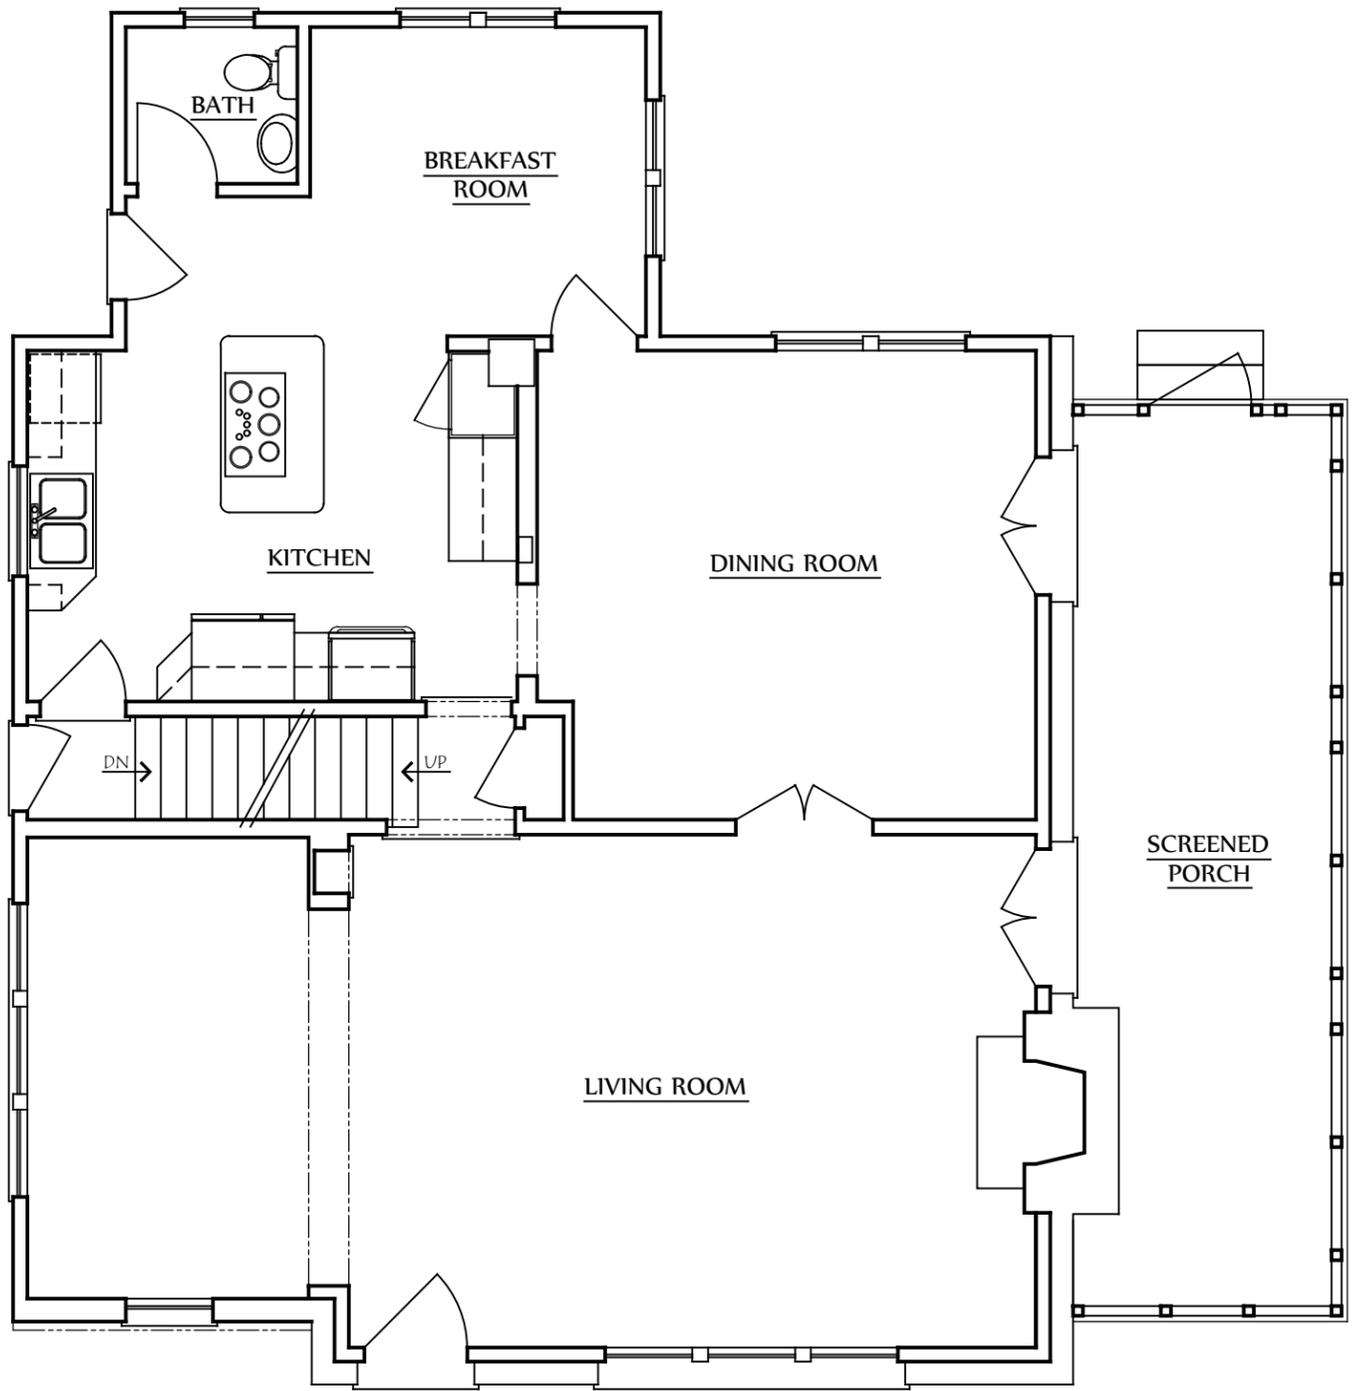

COPYRIGHT©

LAUERHASS ARCHITECTURE, LLC
ALL RIGHTS RESERVED.

THE ARCHITECT'S DRAWINGS AND OTHER WORK ARE FOR USE SOLELY ON THIS PROJECT. THE ARCHITECT IS THE AUTHOR, AND RESERVES ALL RIGHTS. INFORMATION CONTAINED HEREIN SHALL NOT BE USED WITHOUT THE EXPRESS WRITTEN AUTHORIZATION OF THE ARCHITECT.

Date: 14 Dec 2016	Drawing Title: Floor Plans	Scale: 3/16" = 1'-0"
Project Number: 16-046	Project Name: The Heaven Residence	Sheet Number: A-1





FRONT (EAST) ELEVATION



NORTH ELEVATION



WEST ELEVATION

COPYRIGHT©
 LAUERHASS ARCHITECTURE, LLC
 ALL RIGHTS RESERVED.
 THE ARCHITECT'S DRAWINGS AND OTHER WORK ARE FOR USE SOLELY ON THIS PROJECT. THE ARCHITECT IS THE AUTHOR, AND RESERVES ALL RIGHTS. INFORMATION CONTAINED HEREIN SHALL NOT BE USED WITHOUT THE EXPRESS WRITTEN AUTHORIZATION OF THE ARCHITECT.

Date: 14 Dec 2016	Drawing Title: Elevations	Scale: 1/8" = 1'-0"
Project Number: 16-046	Project Name: The Heaven Residence	Sheet Number: A-2





SOUTH ELEVATION



WEST ELEVATION



NORTH ELEVATION



EAST (FRONT) ELEVATION

COPYRIGHT©
 LAUERHASS ARCHITECTURE, LLC
 ALL RIGHTS RESERVED.
 THE ARCHITECT'S DRAWINGS AND OTHER WORK
 ARE FOR USE SOLELY ON THIS PROJECT.
 THE ARCHITECT IS THE AUTHOR, AND RESERVES
 ALL RIGHTS. INFORMATION CONTAINED HEREIN
 SHALL NOT BE USED WITHOUT THE EXPRESS
 WRITTEN AUTHORIZATION OF THE ARCHITECT.

<u>Date:</u> 14 Dec 2016	<u>Drawing Title:</u> Existing Photos	<u>Scale:</u> n/a
<u>Project Number:</u> 16-046	<u>Project Name:</u> The Heaven Residence	<u>Sheet Number:</u> A-3



Lauerhass Architecture
 RENOVATION - ADDITION - NEW HOME