


1885 SQ. FT. FIRST FLOOR

1ST FLOOR PLAN

SCALE: 1/8" = 1'-0"

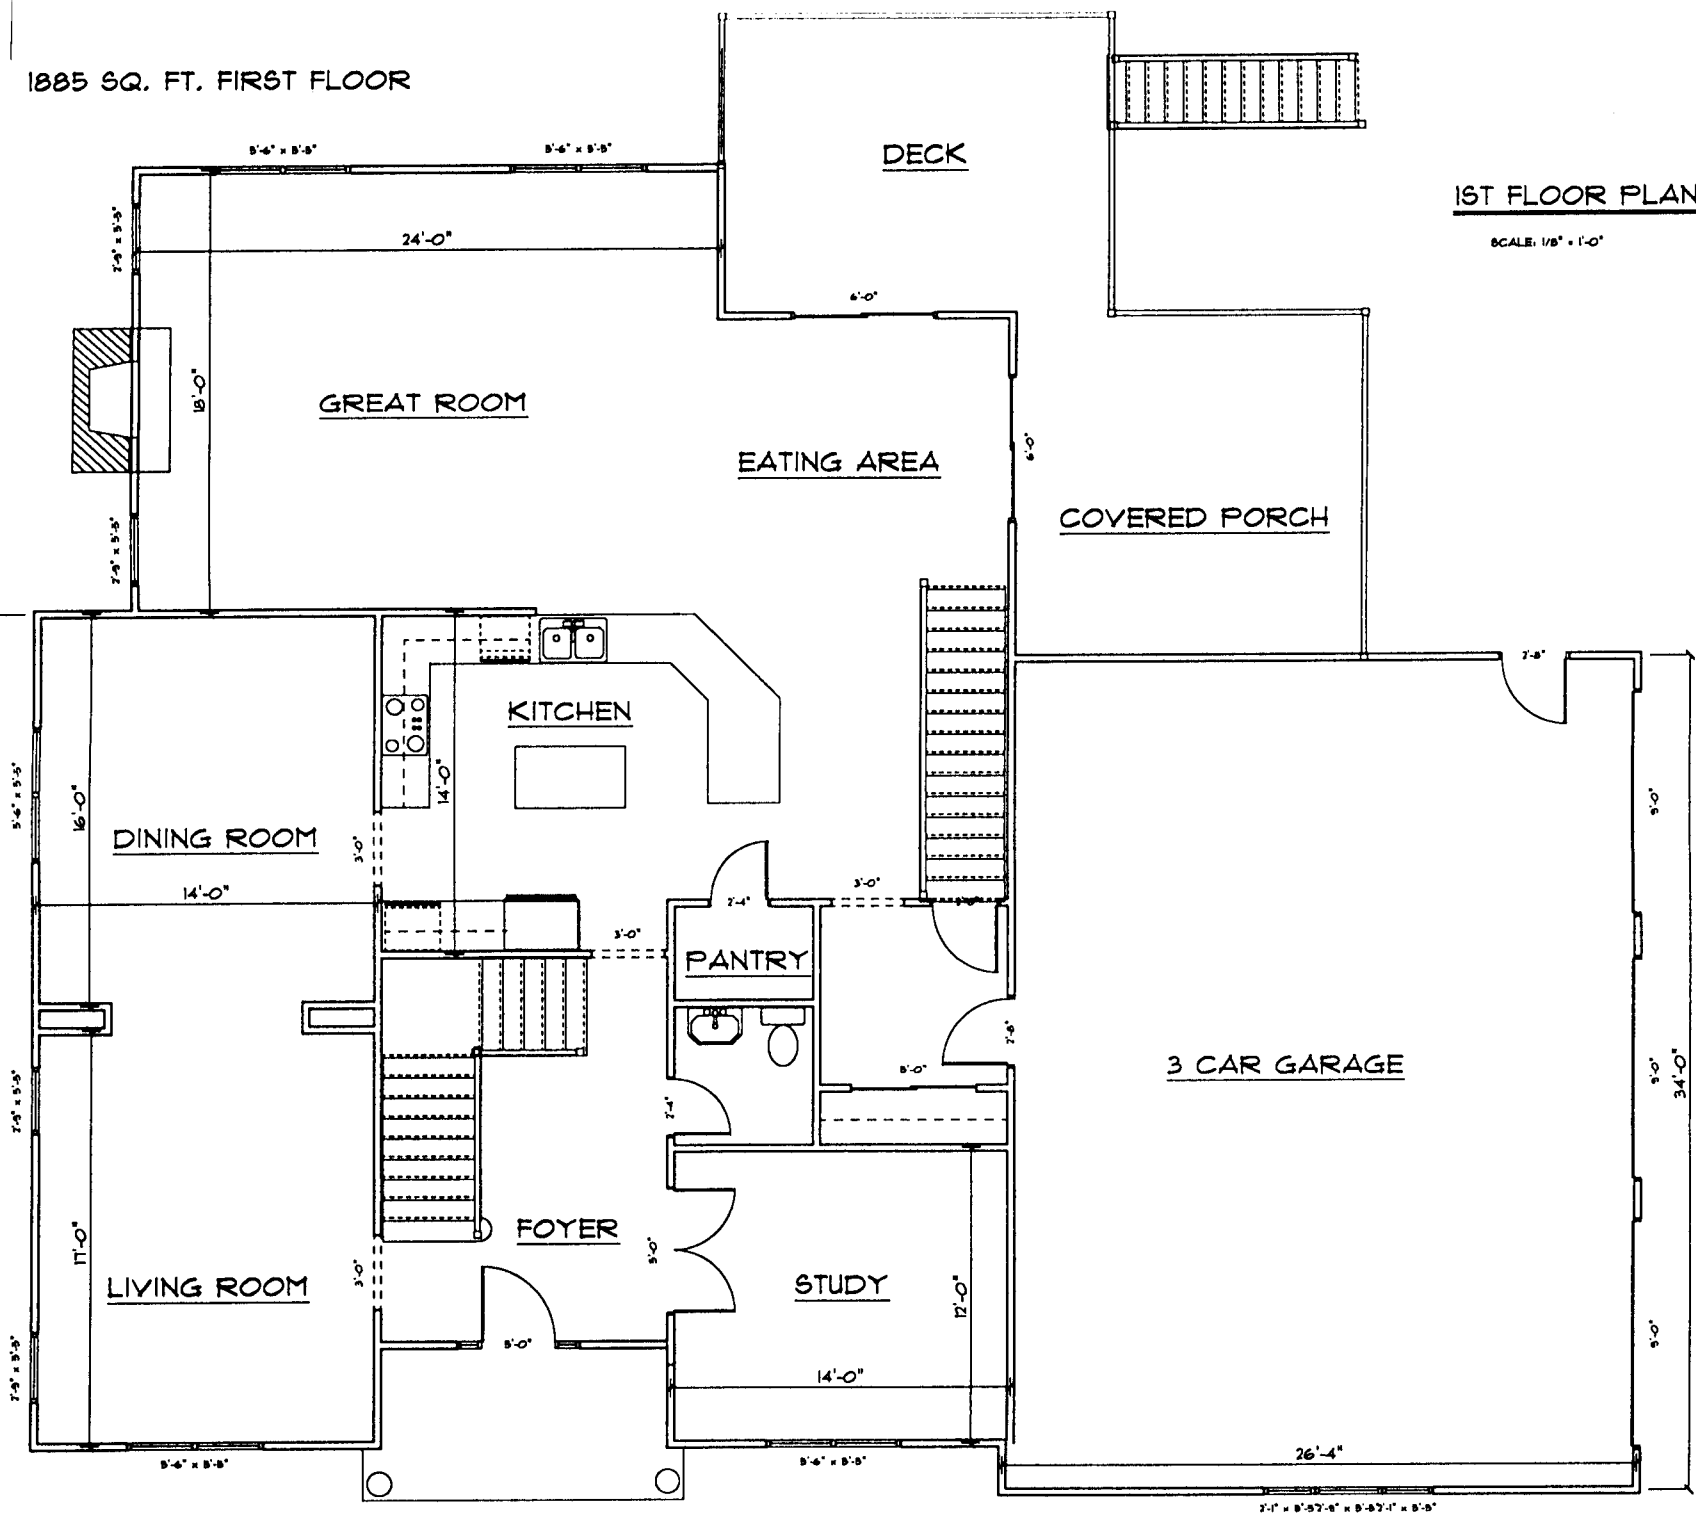

7'-1" x 8'-57/8" x 8'-57/8" x 8'-5"