



Front Elevation

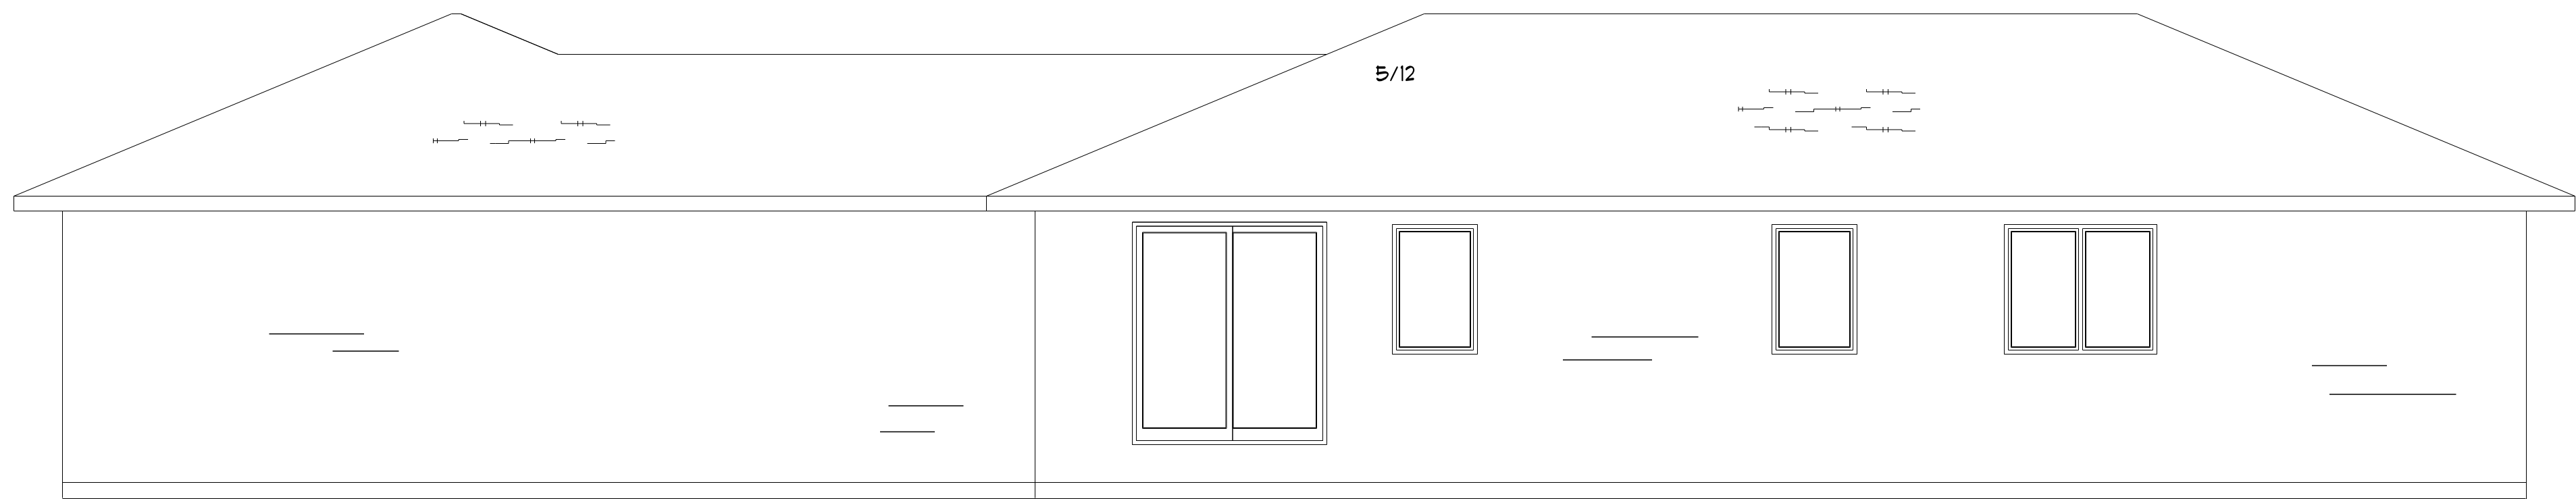

Rear Elevation

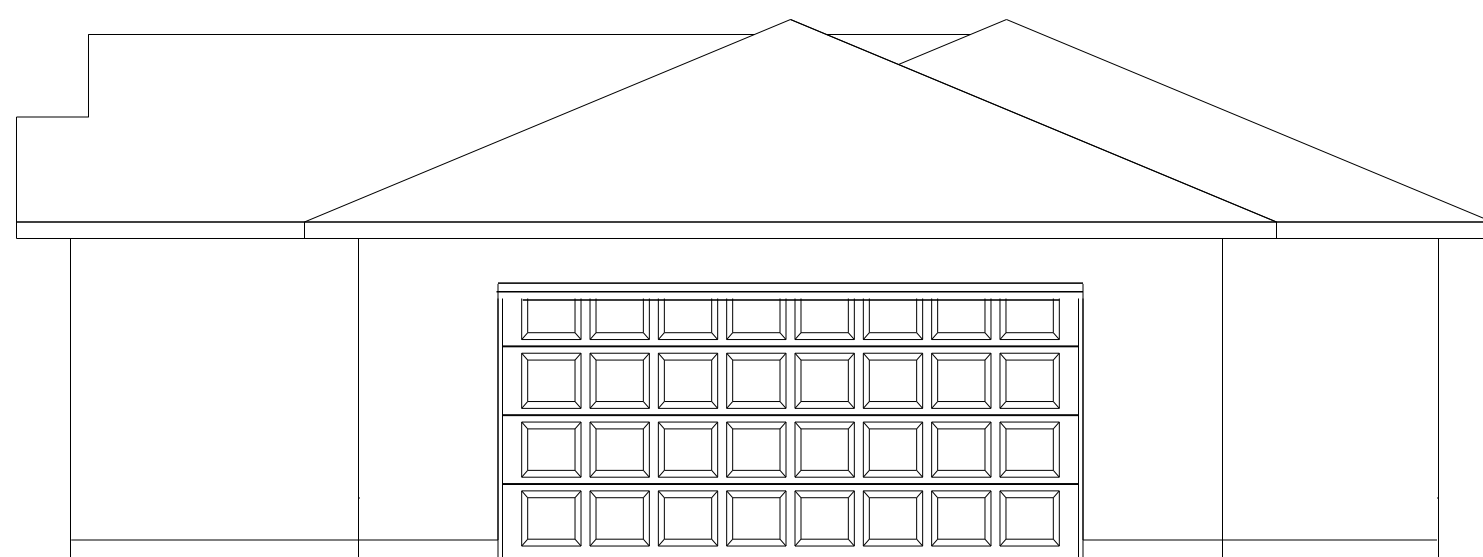

Side Elevation
Not to Scale

Schuyler School House 2017-18
Shelby Lumber Co
7/18/17 JBS

1/4"=1'-0"