



## **NOTICE OF PUBLIC MEETING CITY OF BEXLEY PLANNING COMMISSION**

The Bexley Planning Commission will hold a Public Meeting on the following application on **Monday, November 23rd, 2015** at **6:00 p.m.**, in the City Council Chambers, Bexley Municipal Building, 2242 East Main Street.


SPECIAL NOTE TO THE APPLICANT: Number 6 of the Rules and Regulations of the Planning Commission reads: The applicant or an authorized representative shall attend the meeting. The Commission may dismiss, without hearing, an application if the applicant or authorized representative is not in attendance.

- a. Application No.: 13-008  
Applicant: Anna Krupovlyanskaya  
Owner: Anna Krupovlyanskaya  
Location: 2525 E. Main Street  
Request: The applicant is seeking Environmental Review and approval of final design details and materials for the conceptual exterior plan approved by the Planning Commission on October 26, 2015. The applicant is also seeking sign review and approval.

Please Note: This is a modification from the exterior design previously approved on November 25, 2013.

A copy of the application is available for review in the Building Department office during the hours of 8:00 a.m. to 4:00 p.m. Monday thru Friday. If you have any questions, please call the Bexley Building Department at 559-4240.


Mailed: 11-09-15

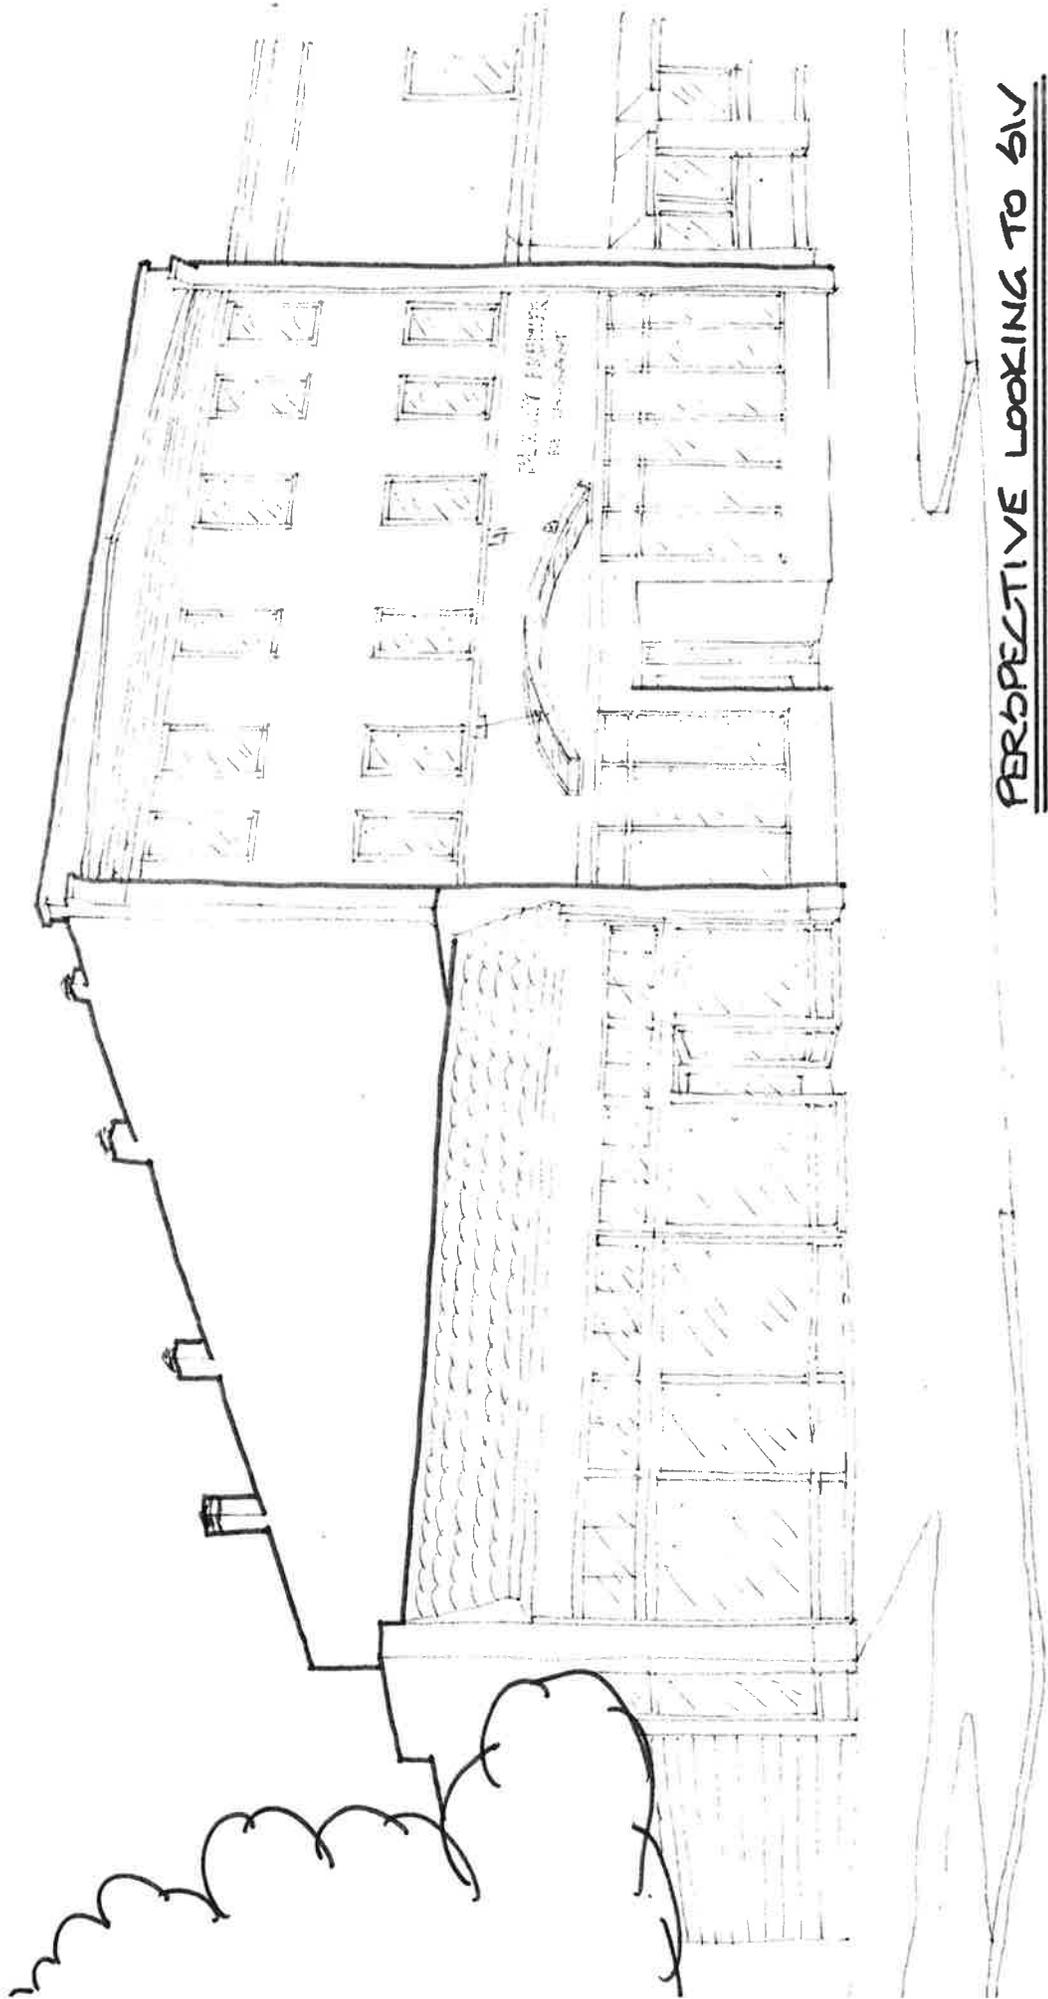

**PERSPECTIVE LOOKING TO SW**

PRELIM PRELIM  
RDP 2015 NOV 06G

NTG

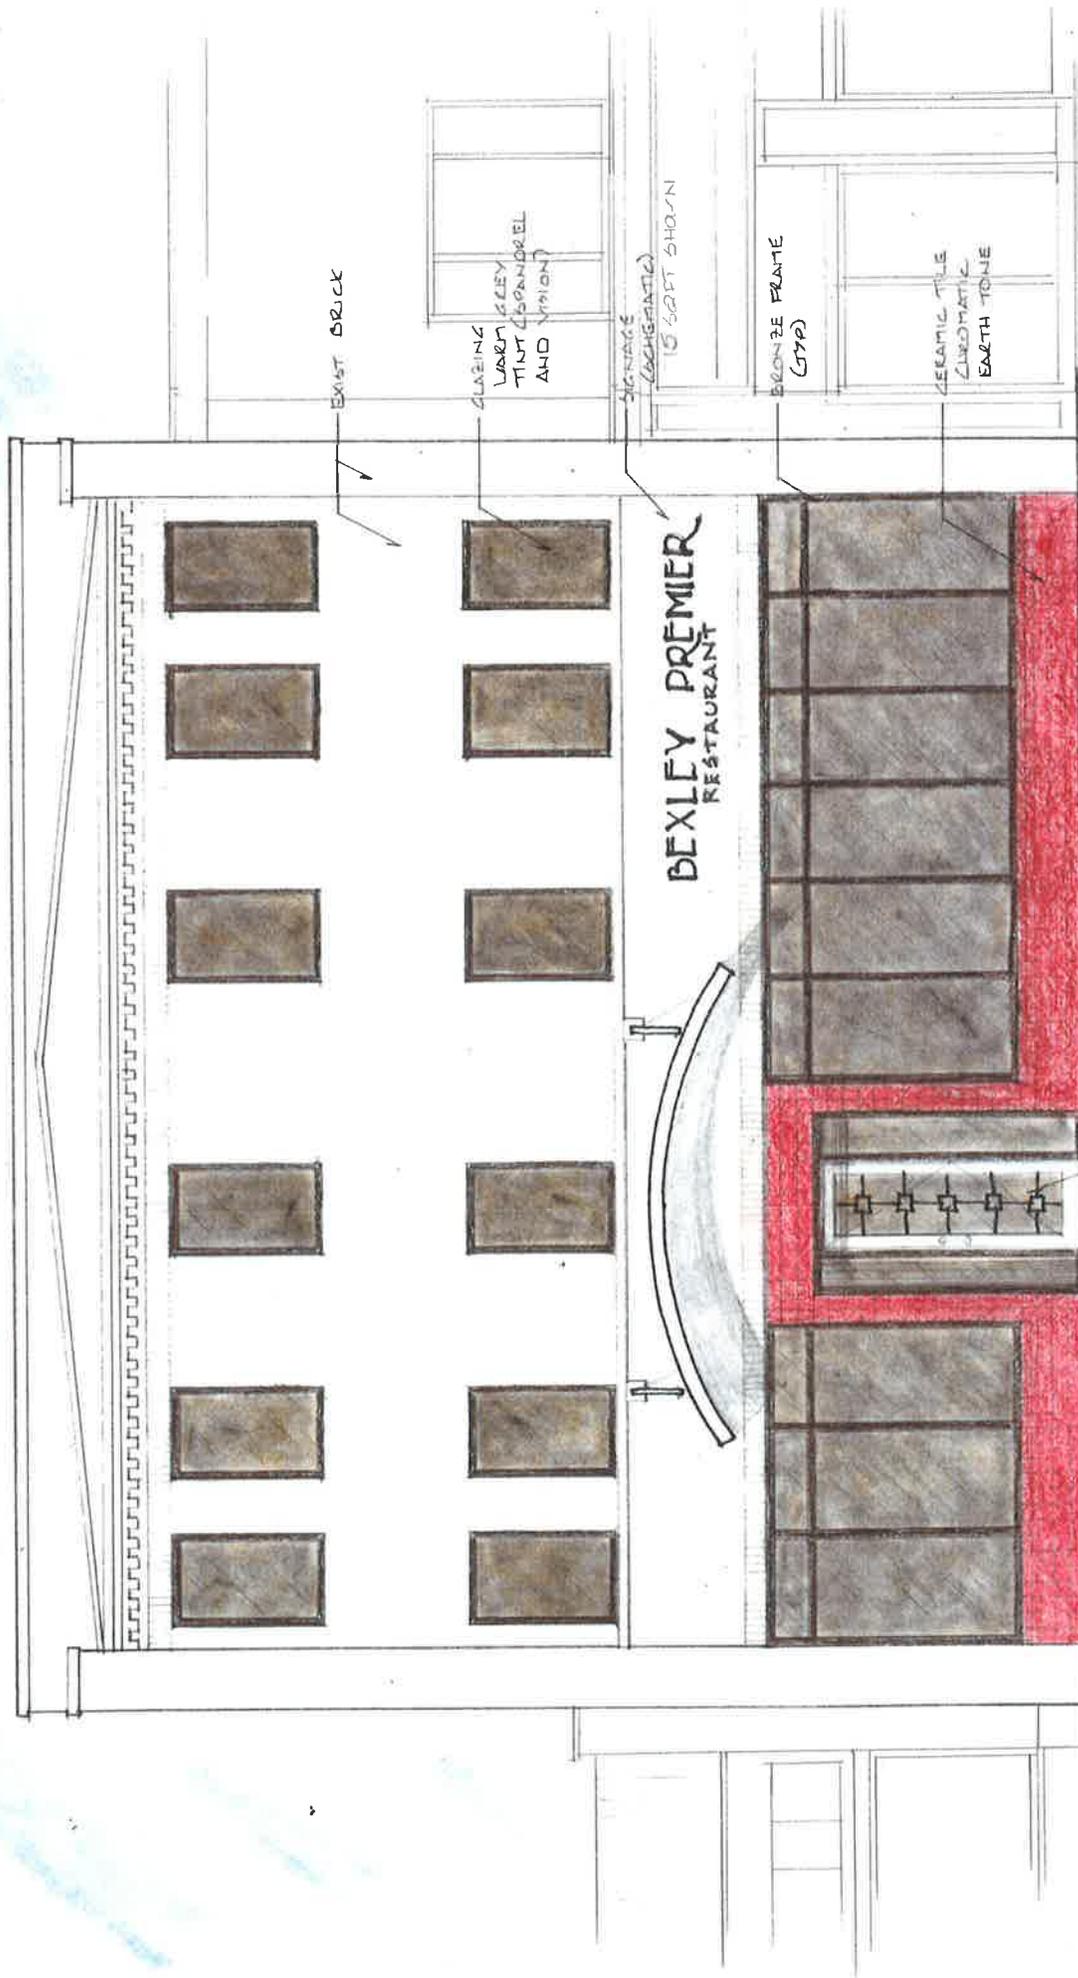

EXIST BRICK

GLAZING  
LARK GLEY  
TINT (BORNEOL  
AND VISION)

SIGNAGE  
(SCHEMATIC)

15 FOOT SIGN

BRONZE FRAME  
(GYP)

CERAMIC TILE  
CHROMATIC  
EARTH TONE

**BEXLEY PREMIER**  
RESTAURANT


DECO-STYLE DOOR

A NORTH ELEVATION (CERAMIC TILE)

SCALE 1/4" = 1'-0"

03 AUG 2015

SECTION  
SCALE: 1/4" = 1'-0"

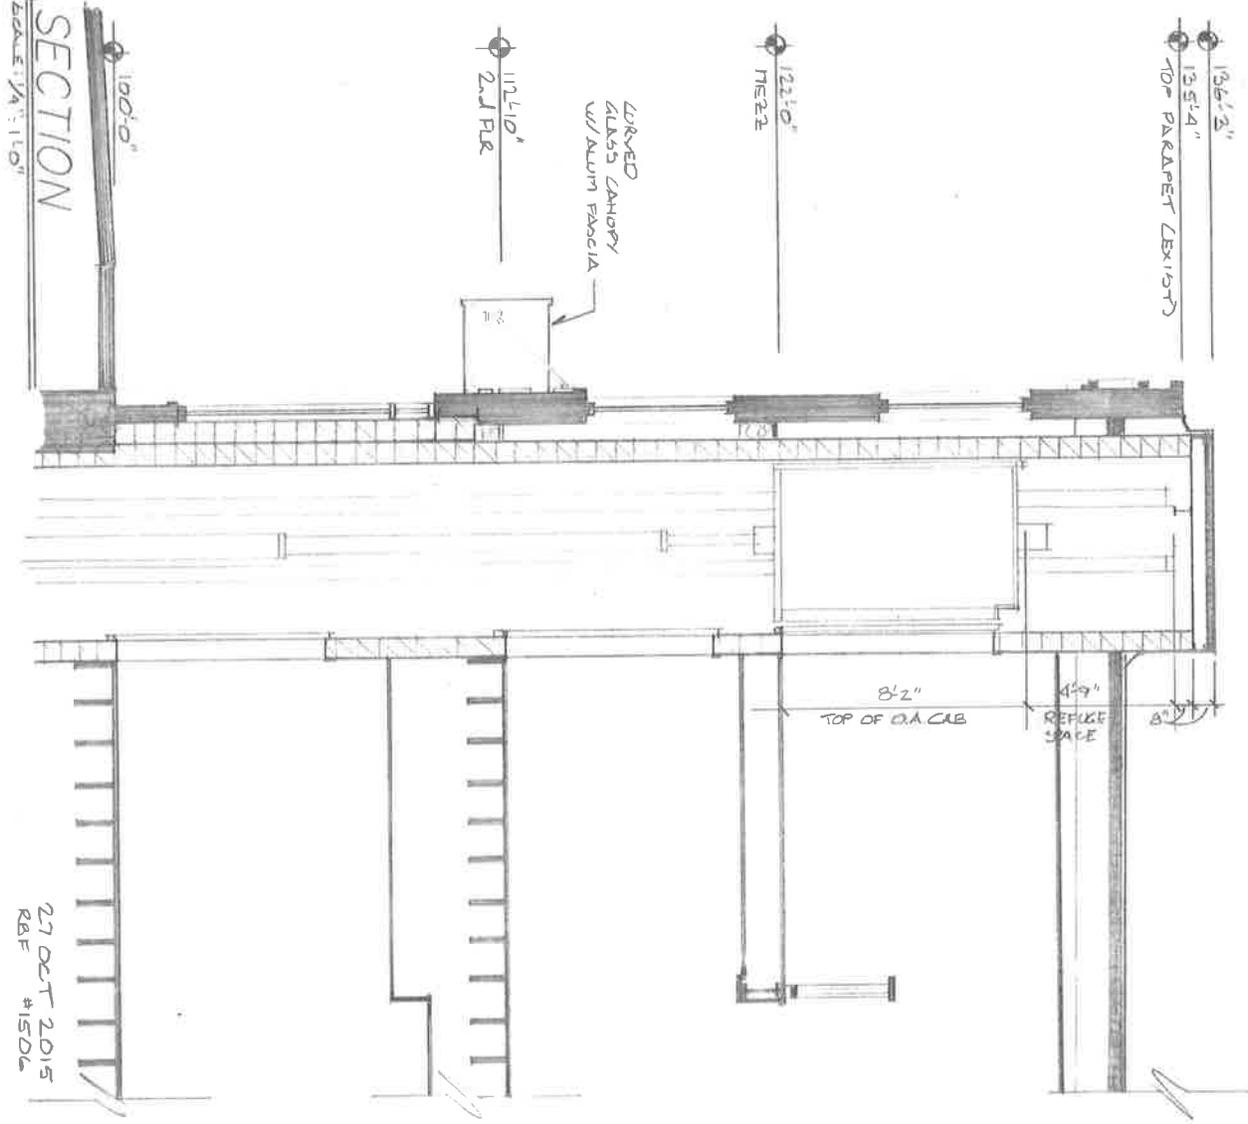

27 OCT 2015  
RBF #1506