

**NOTICE OF PUBLIC MEETING
CITY OF BEXLEY
PLANNING COMMISSION**

The Bexley Planning Commission will hold a Special Public Meeting on the following application on **Monday, August 27th, 2012** at **6:00 p.m.**, in the City Council Chambers, Bexley Municipal Building, 2242 East Main Street.

SPECIAL NOTE TO THE APPLICANT: Number 6 of the Rules and Regulations of the Planning Commission reads: The applicant or an authorized representative shall attend the meeting. The Commission may dismiss, without hearing, an application if the applicant or authorized representative is not in attendance.

APPLICATION No: 12-0014
APPLICANT: National Illumination & Sign Corp. – Speedway
OWNER: Speedway S.A. LLC
LOCATION: 2240 E. Livingston Avenue

REQUEST: The applicant is seeking sign review and approval to allow the existing pole sign on the south side of the property to be replaced with a new pole sign, in the same location.

A copy of the application is available for review in the Building Department office during the hours of 8:00 a.m. to 4:00 p.m. Monday thru Friday. If you have any questions, please call the Bexley Building Department at 559-4240.

If you need any accommodation or assistance in order to attend the meeting, please contact the City of Bexley at 559-4240 at least 48 hours before the scheduled meeting.

Mailed by: 08.20.12

CITY OF BEXLEY
CITY COUNCIL APPLICATION
2012



APPLICATION TO APPEAR BEFORE:

_____ **CITY COUNCIL** **PLANNING COMMISSION** **Date:** _____
_____ **TREE & PUBLIC GARDEN COMMISSION (Recommendation)**

1. This application is submitted for: (please check)

- A. Rezoning Lot Split Plat Approval Special Permit
 Variance Conditional Use Other _____
- B. Exterior Design Review to include: Building Plans Site Development
 Signage Fence Other _____

2. APPLICATION SUBMITTED FOR PROPERTY LOCATED: 2240 LIVINGSTON AVE.

3. NAME OF APPLICANT: JAMES A. BOND / NATIONAL ILLUMINATION & SIGN CORP
Address 6525 ANGOLA RD., HOLLAND, OH 43528
Telephone Number 888-731-6122 E-mail: niscorp@sbcglobal.net

4. NAME OF OWNER: MARATHON OIL LLC
Address 539 S. MAIN ST., FINDLAY, OH 45840
Telephone Number 419-422-2121 E-mail: _____

5. Narrative description of project / request. (Attach additional sheets, if necessary).
INSTALLATION OF 15' TALL 40 SQ. FT. PRICE SIGN WITH LED PRICE MODULES.

6. If this application involves a Variance, please explain why the Variance is necessary. (Attach additional sheets, if necessary).

7. Anticipated project schedule (please specify): start date _____ completion date _____
8. what is the linear width of your tenant space? _____
9. What is the valuation on the project? _____

APPLICANT:  **DATE:** 07/24/12

(Signature)



Speedway LLC

Speedway Office
P.O. Box 1500
Springfield, OH 45501
Telephone 937-864-3000

July 24, 2012

National Illumination & Sign Corporation
6525 Angola Road
Holland, OH 43528

SUBJECT: Speedway #5194
2240 Livingston Ave..
Bexley, OH

Dear Sir:

Please provide this letter to the permit authority as authorization for National Illumination & Sign Corporation to act as our agent for the purpose of securing permits for the proposed scope of work for store #5194, located at 2240 Livingston Ave.. Bexley, OH

Speedway LLC authorizes National Illumination & Sign Corporation to perform the work as specified in the accompanying permit application.

Sincerely,


John Saranzak
Speedway LLC

SCOPE OF WORK

REPLACE EXISTING CABINET
WITH CODE COMPLIANT CABINET
HOUSING LED PRICERS

L.E.D.s ARE NOT ABLE TO FLASH, CHANGE
COLOR, ANIMATE OR DISPLAY CHARACTERS
OTHER THAN NUMERALS 0-9.

CONNECTING TO EXISTING ELECTRICAL CIRCUIT(S)


ILLUMINATION INTENSITY OF LED IS AUTOMATICALLY
DIMMED OR BRIGHTENED AS THE SURROUNDING
AMBIENT LIGHT DICTATES. A TAMPER-PROOF, MANUAL
OVERRIDE EXISTS TO ADJUST LIGHTING IF REQUIRED
BY CODE.



EXISTING SIGN



PROPOSED SIGN

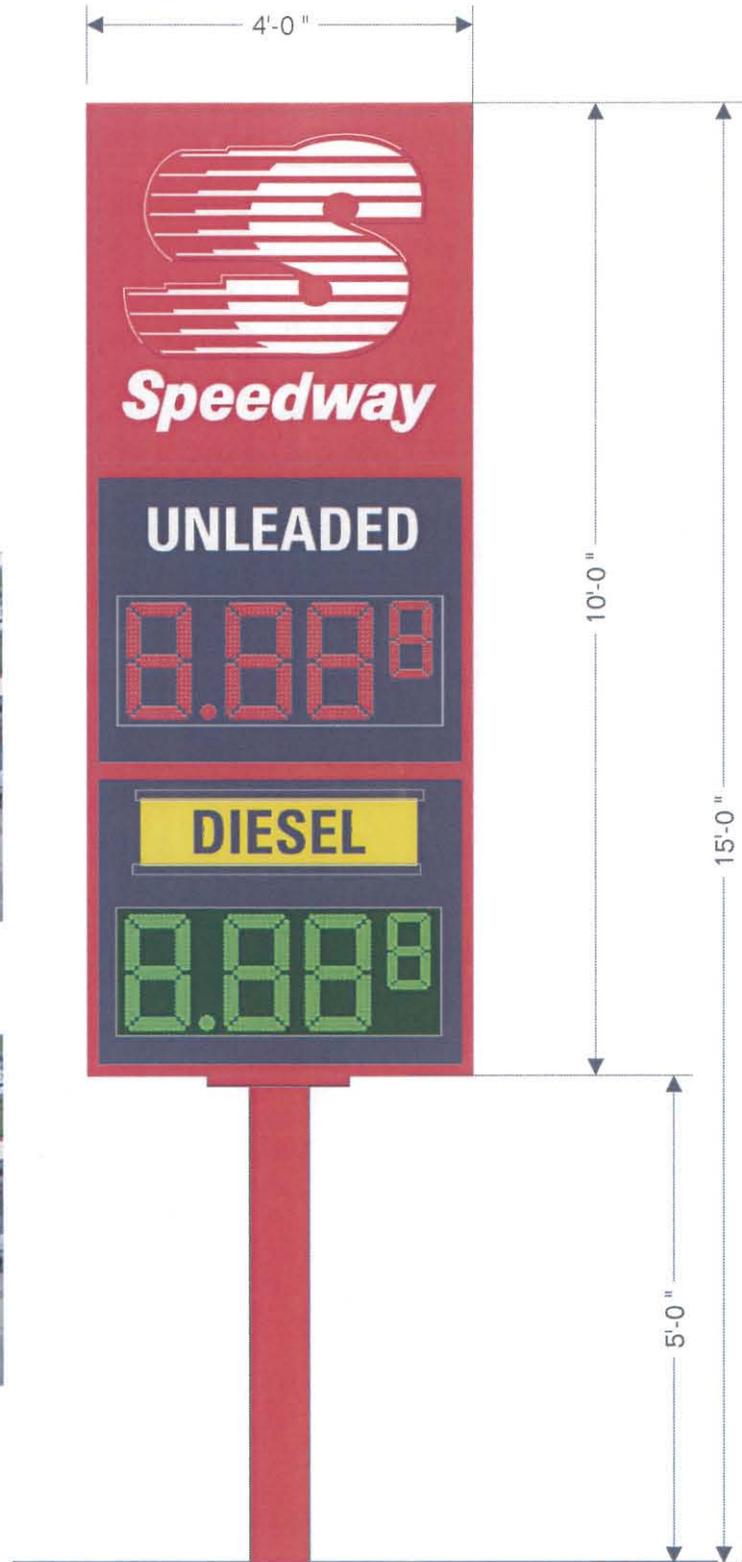

P.O. BOX 563 / 6525 ANGOLA RD.
HOLLAND, OHIO 43528
PHONE: (419) 866-1666 FAX: (419) 866-5731
E-MAIL: NISCORP@SBCGLOBAL.NET

Copyright ©2012
National Illumination & Sign Corporation

THIS RENDERING WILL REMAIN THE EXCLUSIVE PROPERTY OF NATIONAL ILLUMINATION & SIGN CORPORATION AND IS COPYRIGHTED PER THE EXISTING LAWS OF THE UNITED STATES. IT SHALL NOT BE REPRODUCED, ALTERED, OR SHOWN WITHOUT THE WRITTEN CONSENT OF NATIONAL ILLUMINATION & SIGN CORPORATION. NATIONAL ILLUMINATION & SIGN CORPORATION RESERVES THE RIGHT TO PUBLISH ARTWORK, LOGOS, AND COMPLETION PHOTOS USING PRINTED AND ELECTRONIC MEDIA FOR NATIONALS ADVERTISING PURPOSES.

Project Name : SPEEDWAY #5194

Address : 2240 LIVINGSTON AVE

City: BEXLEY

State: OH

Approval (Purchaser) : _____

Date: _____

Approval Leasor / Agent) : _____

Date: _____

Salesman: GNJ

Drawing No.: 071812-1

Scale: NTS

Designer: JB

Date: JULY 18, 2012

