


KAUFMAN RESIDENCE

BEXLEY, OHIO

29 JULY 2014

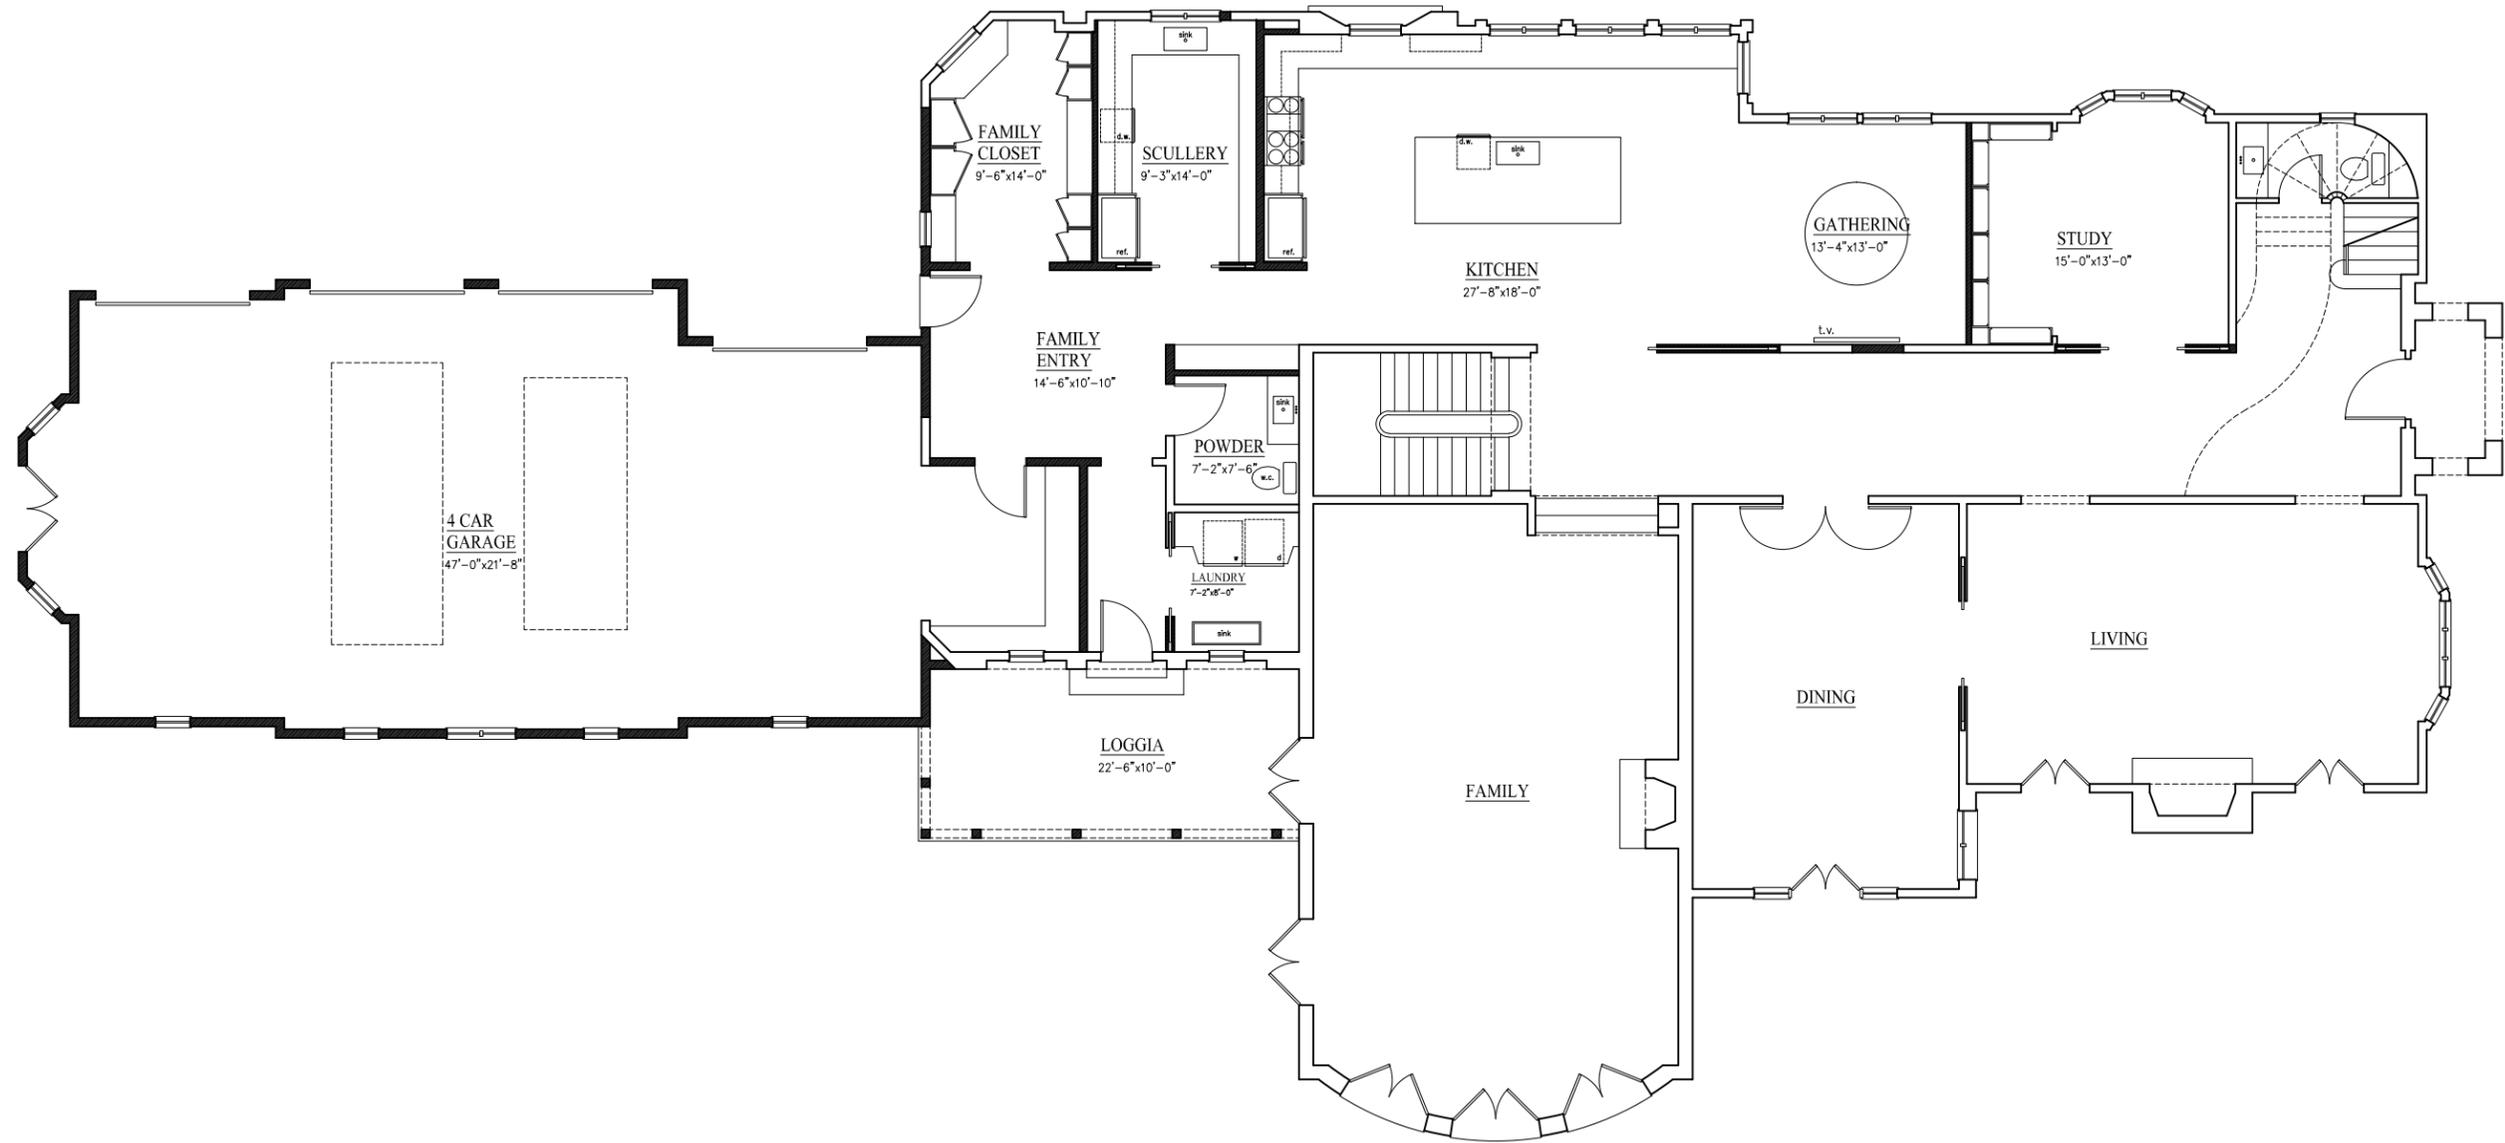

 FIRST FLOOR PLAN
3/32"=1'-0"


JONES

BRIAN KENT JONES ARCHITECTS, INC.

KAUFMAN RESIDENCE

BEXLEY, OHIO


29 JULY 2014

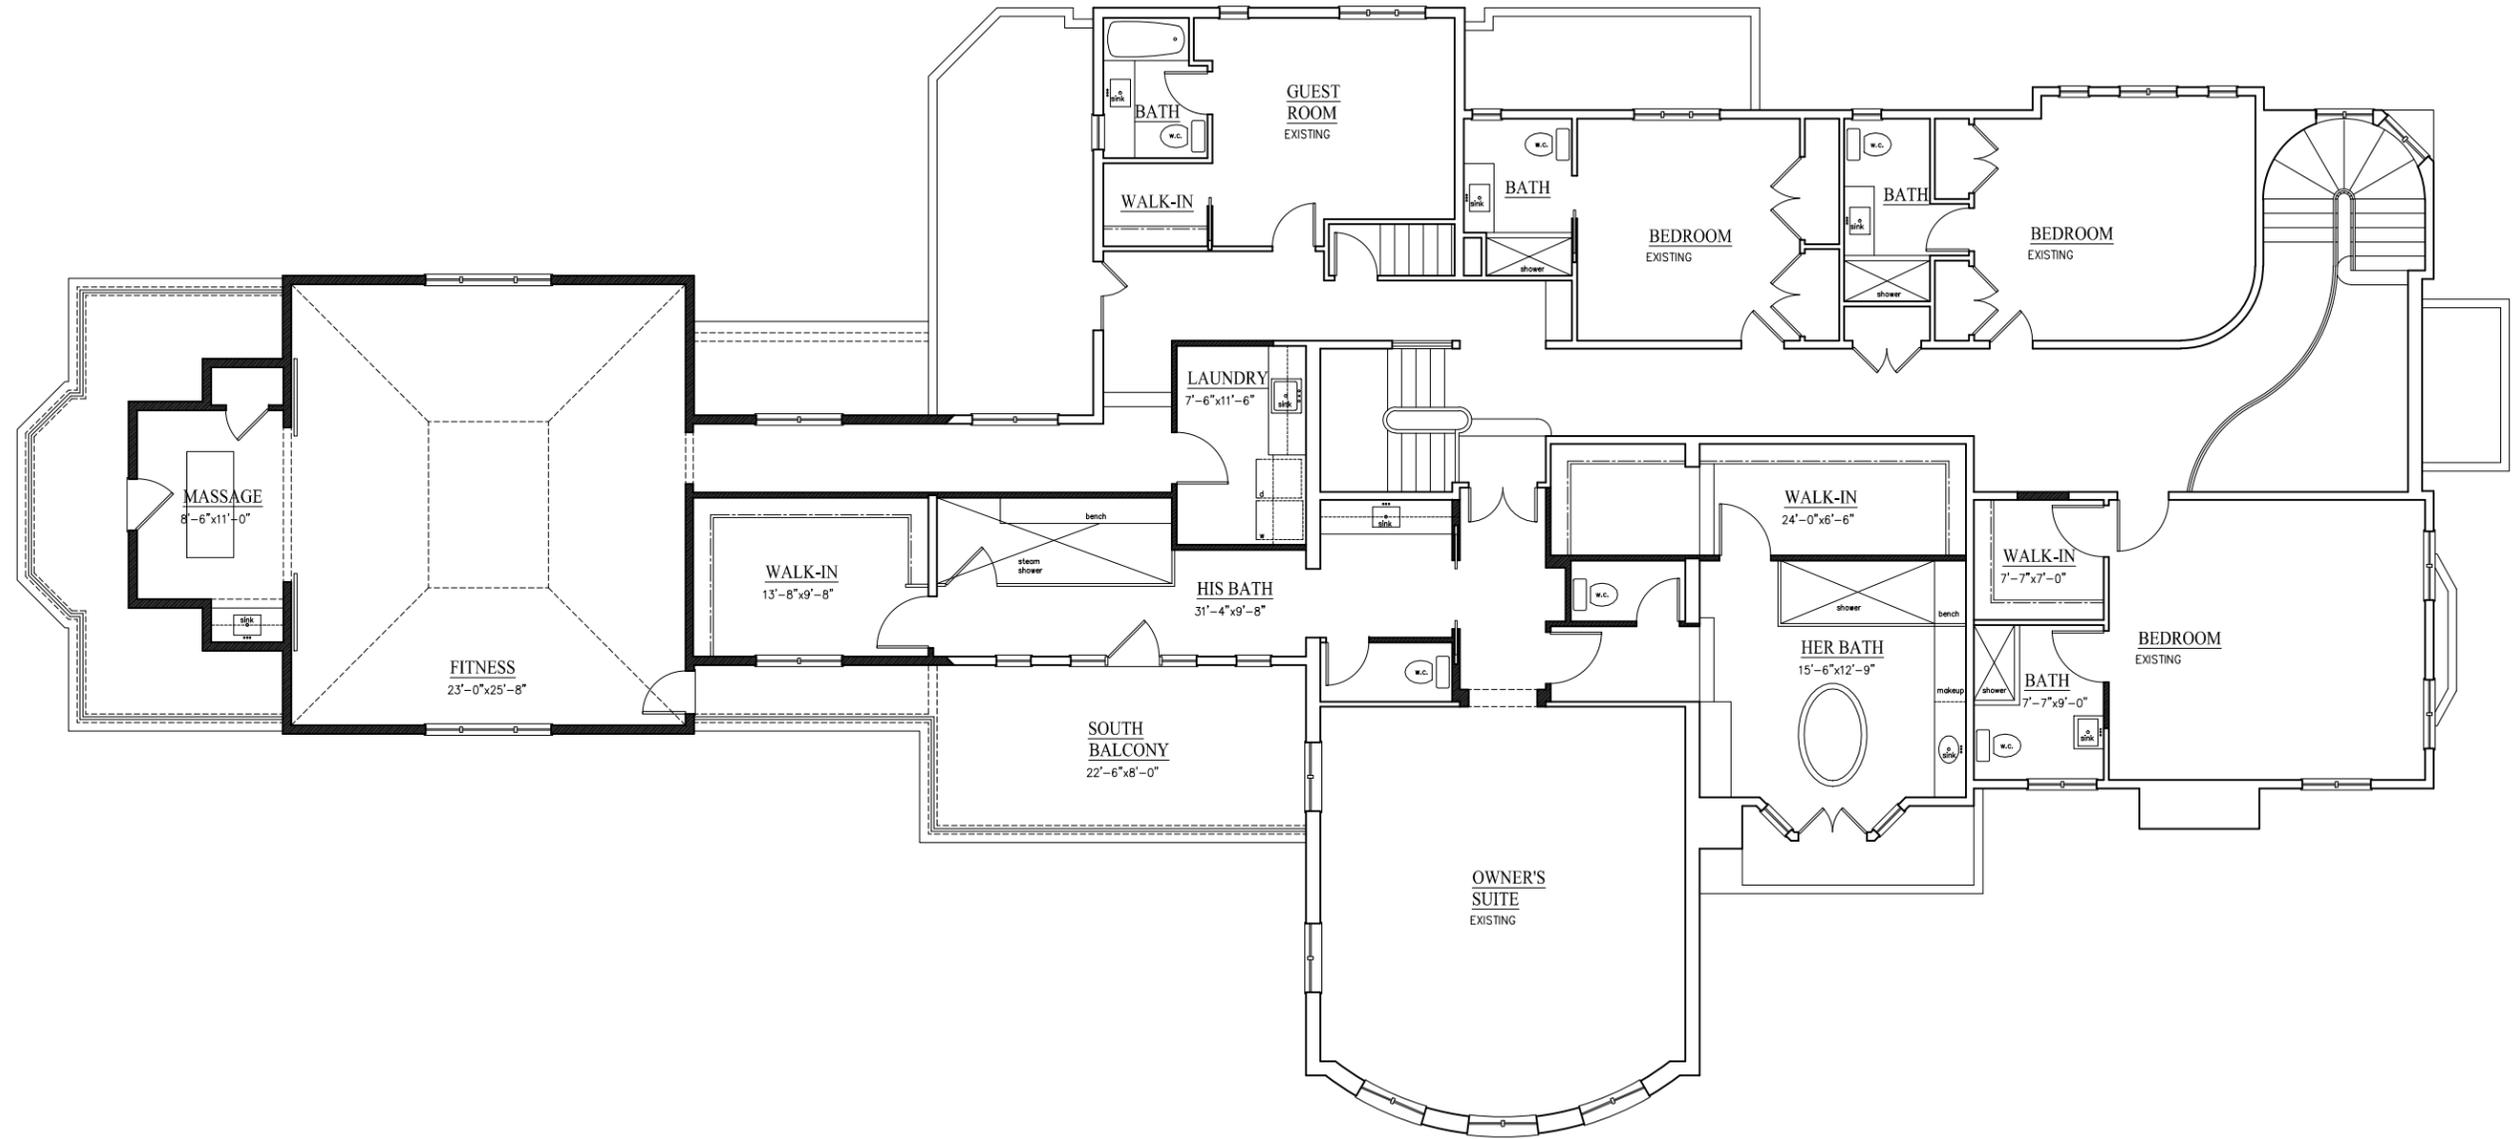

 SECOND FLOOR PLAN
3/32"=1'-0"

JONES

BRIAN KENT JONES ARCHITECTS, INC.

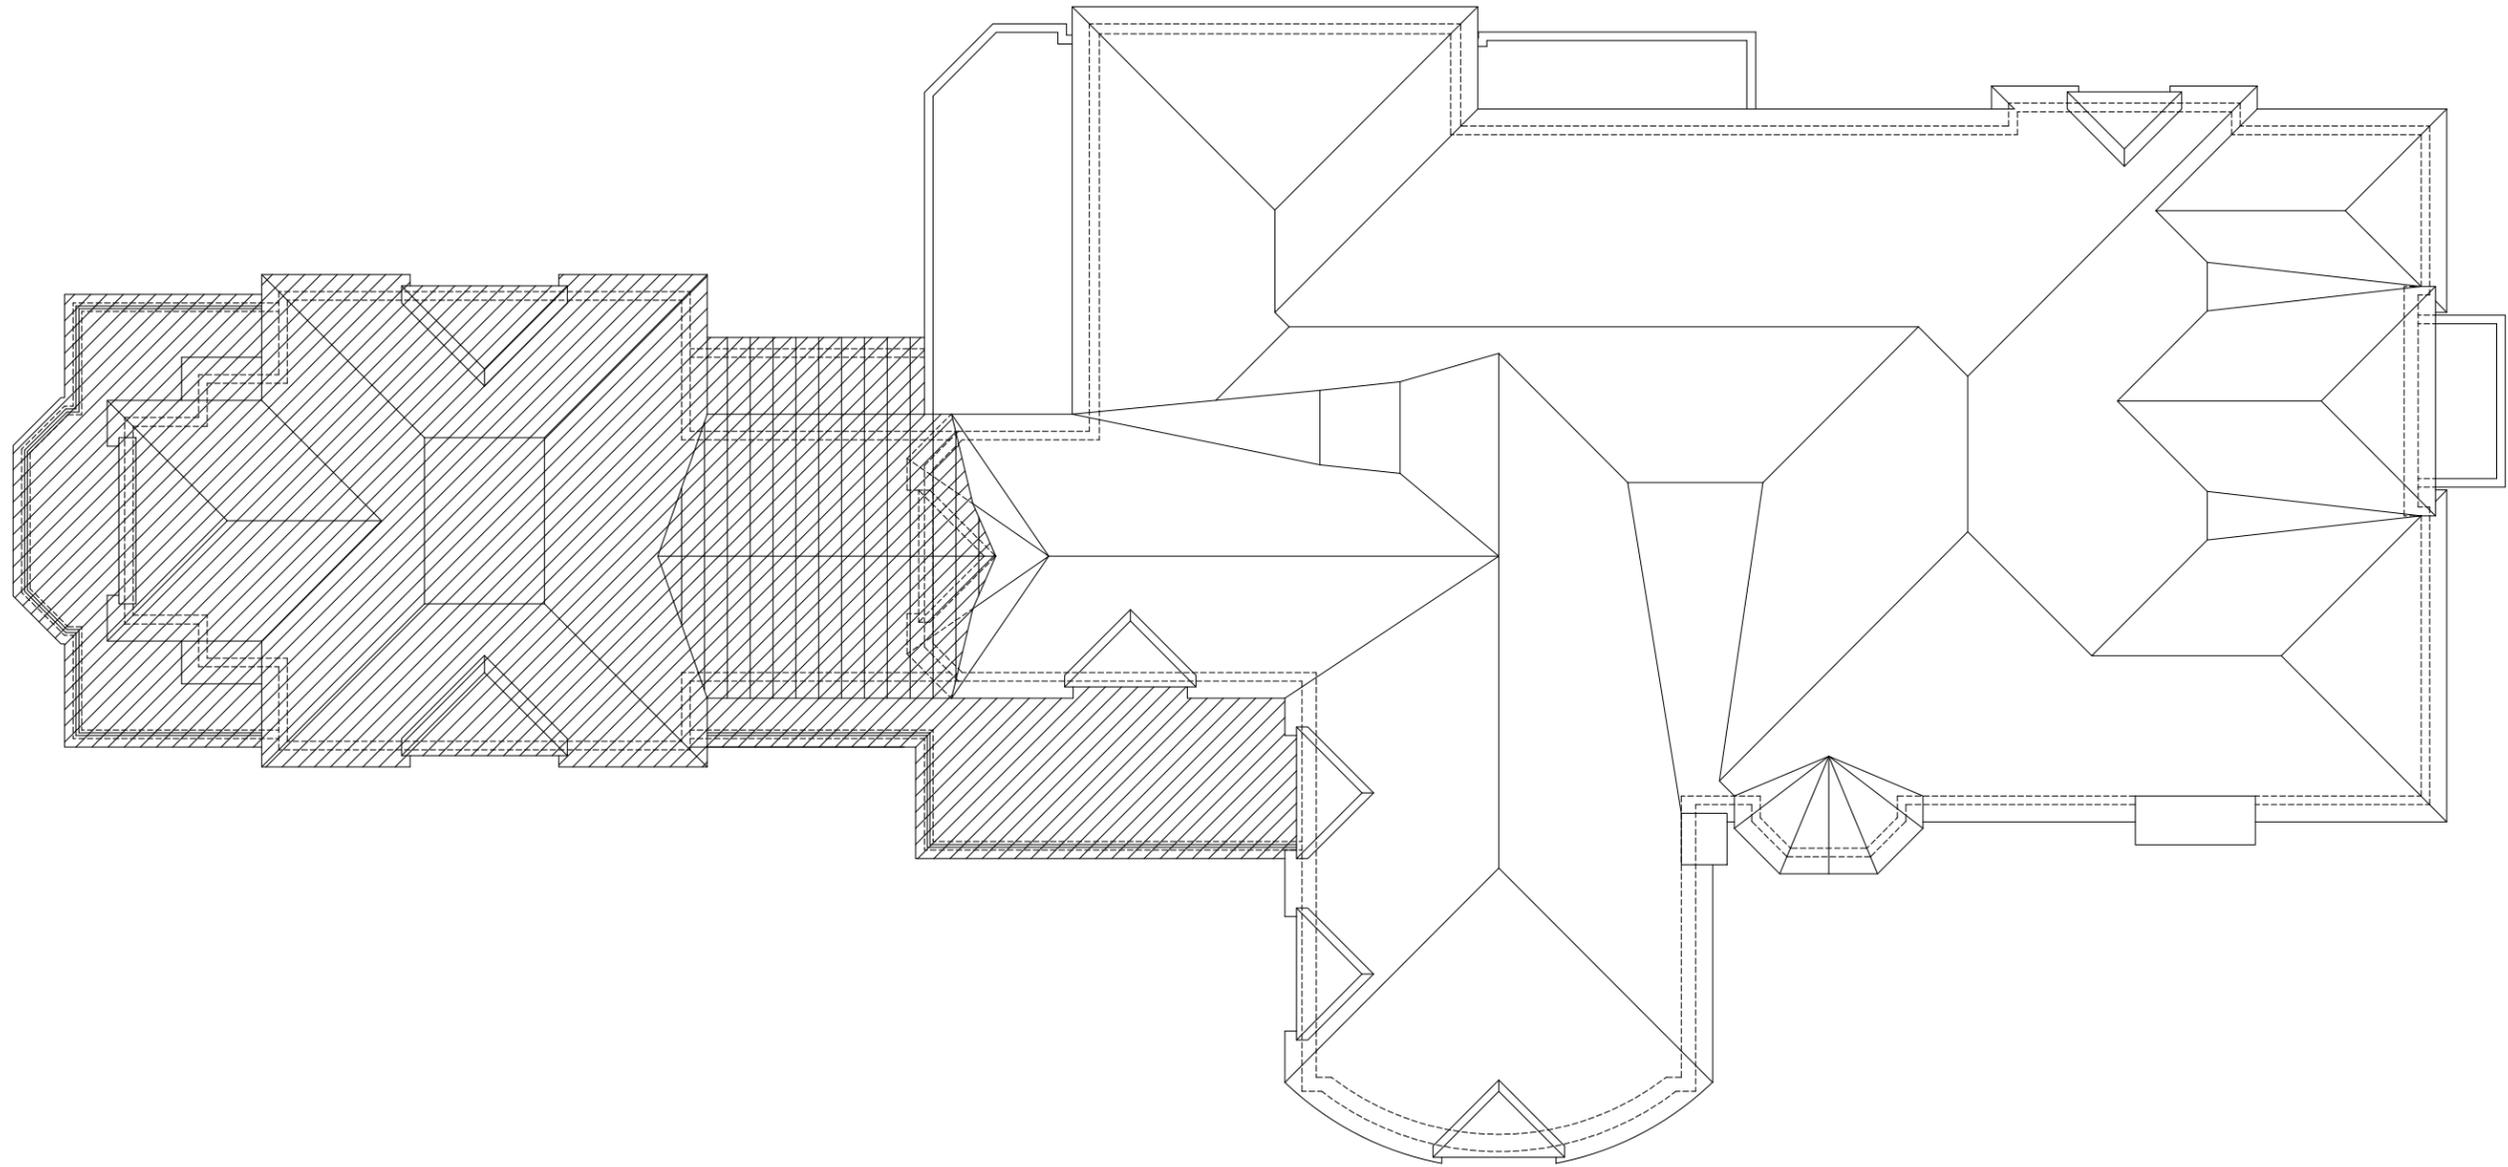

 **ROOF PLAN**
3/32"=1'-0"

JONES



NORTH ELEVATION - EXISTING
3/32"=1'-0"



NORTH ELEVATION - PROPOSED
3/32"=1'-0"

EXISTING-REMODEL PROPOSED

JONES




WEST ELEVATION - EXISTING
3/32"=1'-0"



WEST ELEVATION - PROPOSED
3/32"=1'-0"



SOUTH ELEVATION - EXISTING
3/32"=1'-0"

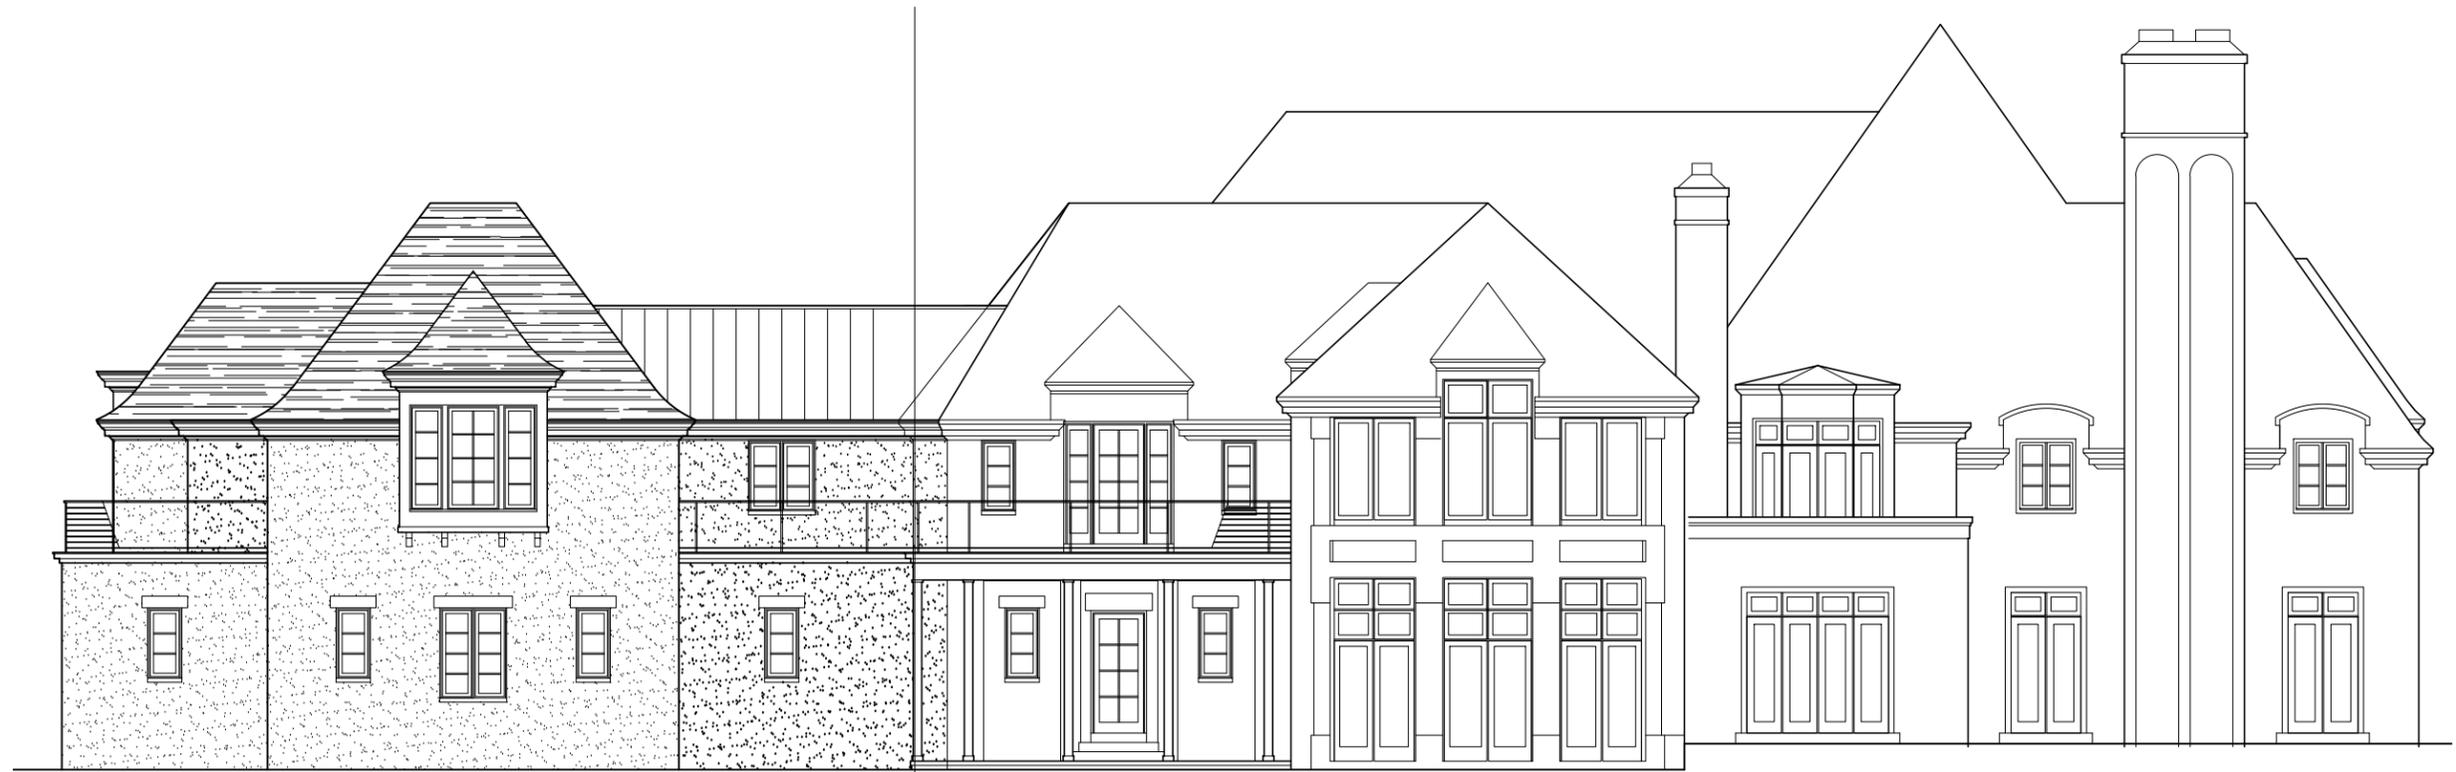

← PROPOSED | EXISTING-REMODEL →

SOUTH ELEVATION - PROPOSED
3/32"=1'-0"

JONES