


EAST BROAD ST.

SOUTH CASSINGHAM ST.


SOUTH REMINGTON ST.

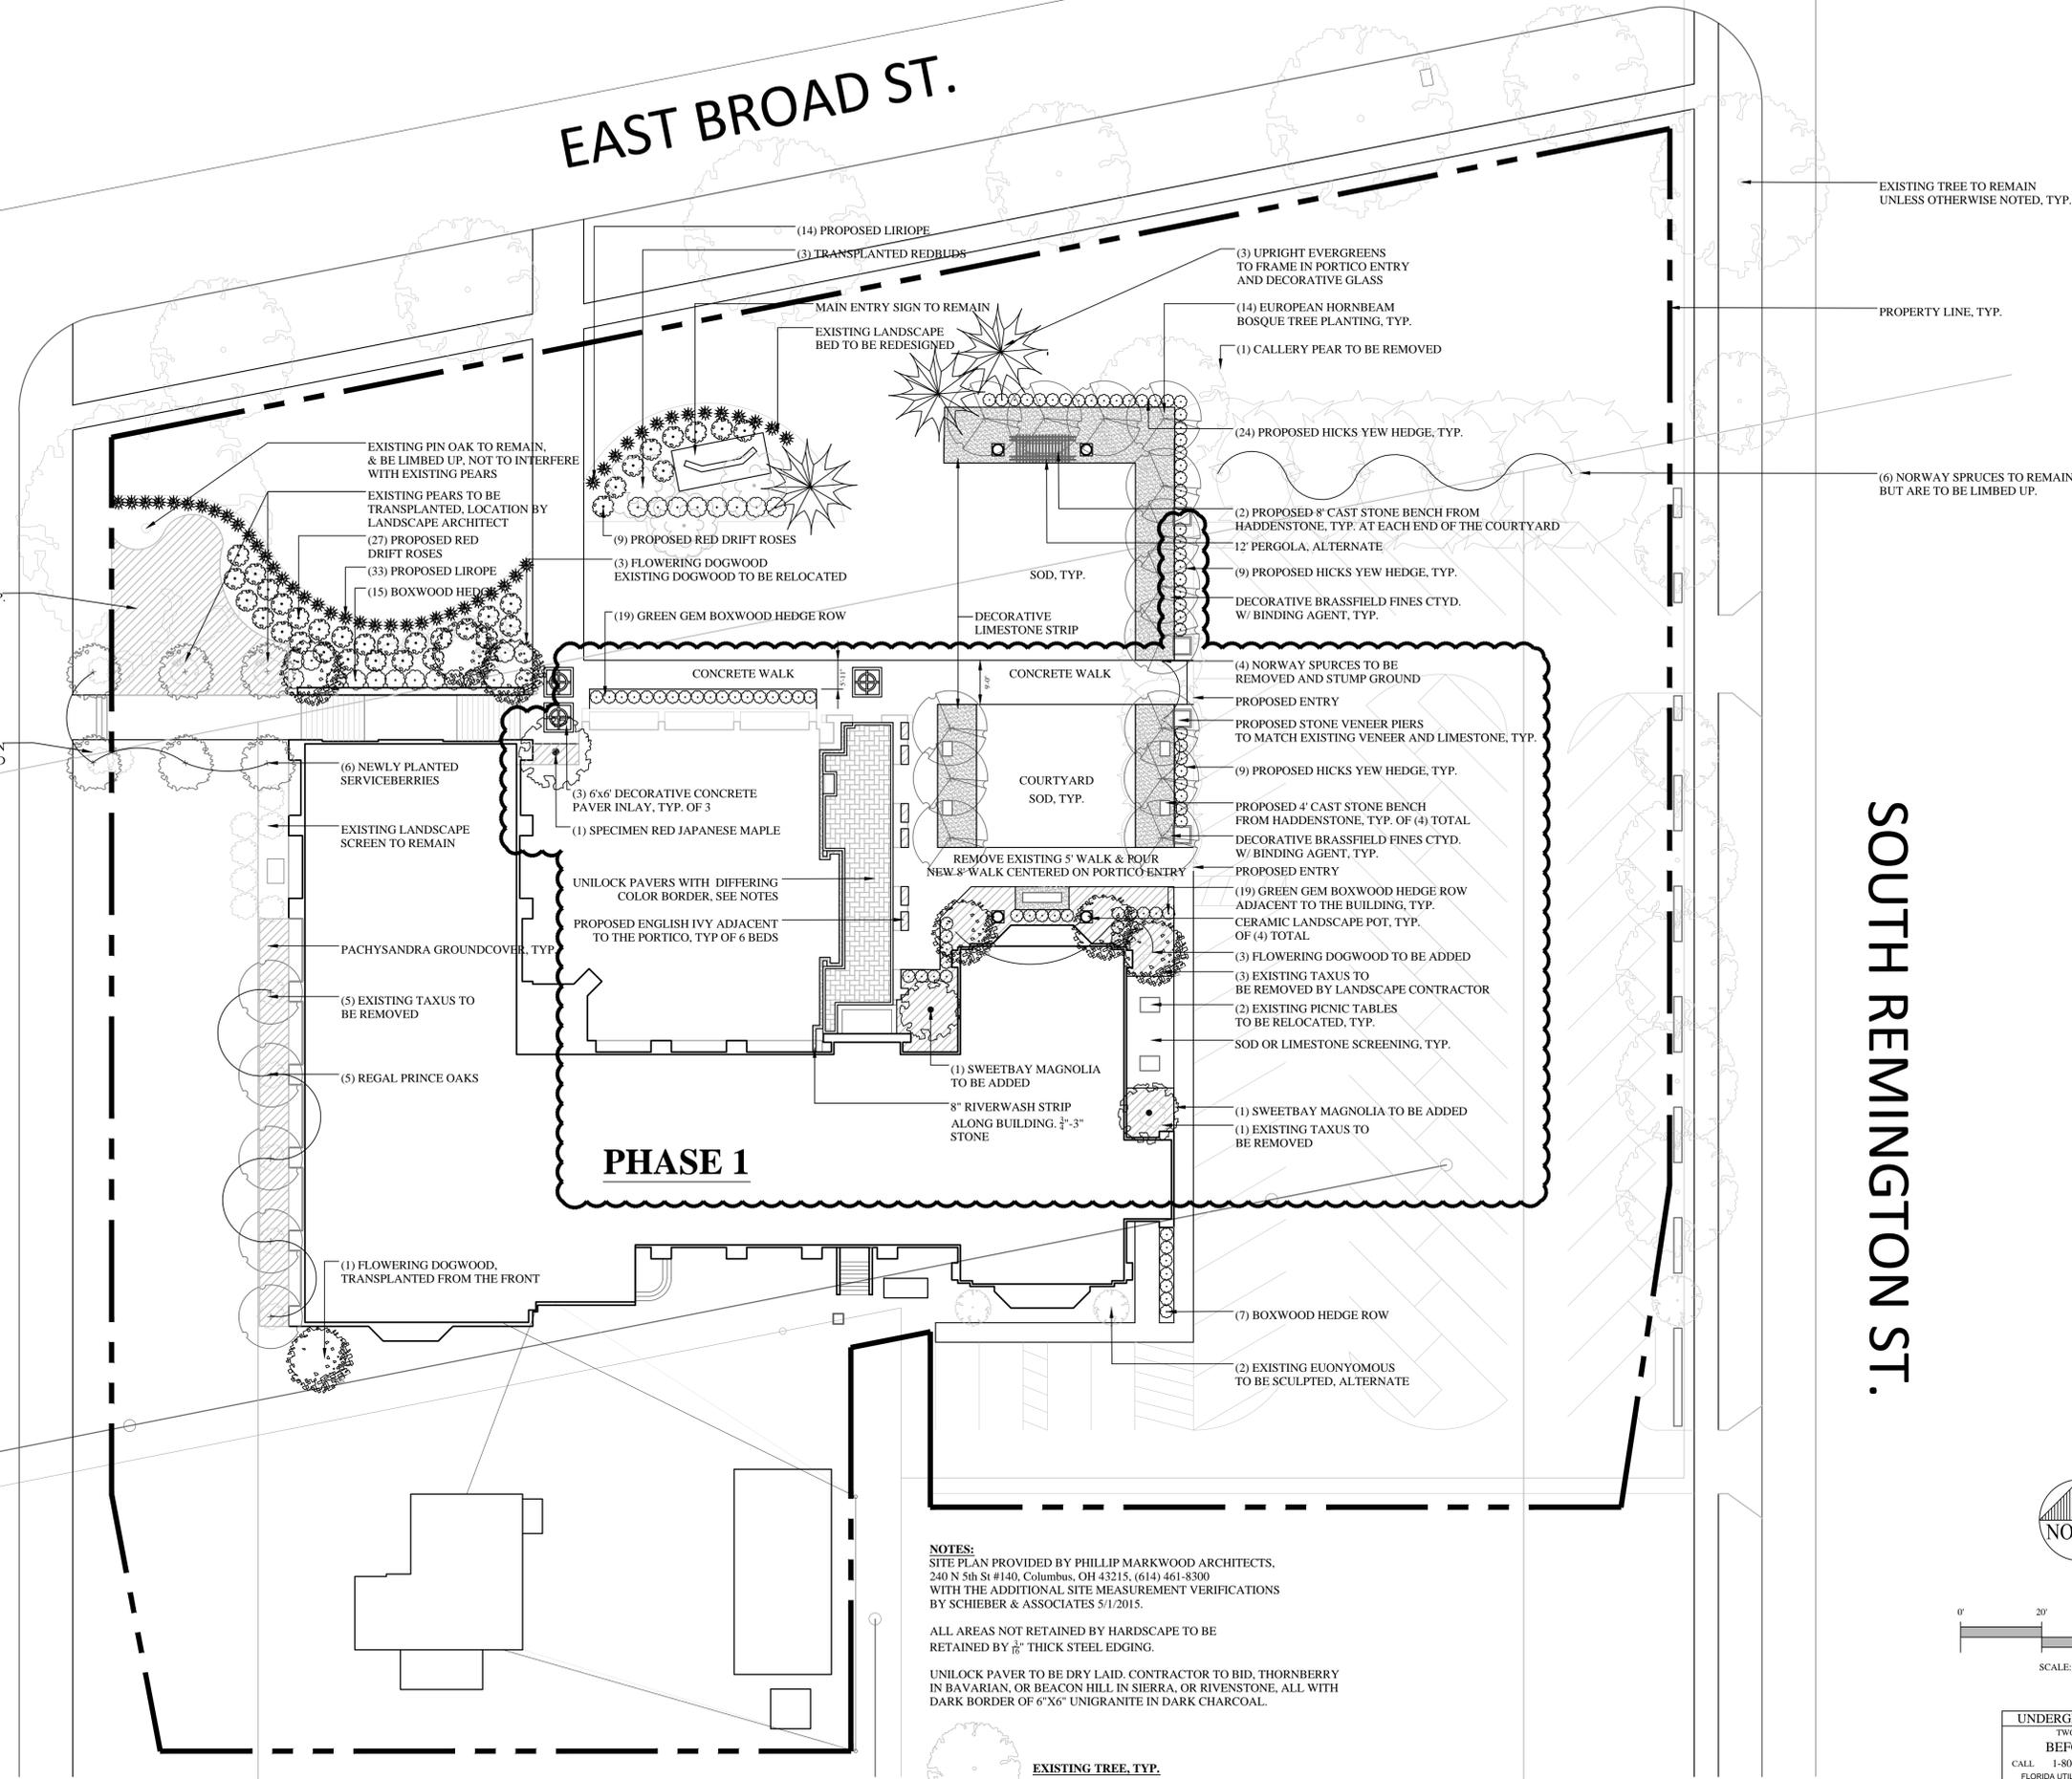

PHASE 1

NOTES:
 SITE PLAN PROVIDED BY PHILLIP MARKWOOD ARCHITECTS,
 240 N 5th St #140, Columbus, OH 43215, (614) 461-8300
 WITH THE ADDITIONAL SITE MEASUREMENT VERIFICATIONS
 BY SCHIEBER & ASSOCIATES 5/1/2015.
 ALL AREAS NOT RETAINED BY HARDSCAPE TO BE
 RETAINED BY 1/2" THICK STEEL EDGING.
 UNILOCK PAVER TO BE DRY LAID. CONTRACTOR TO BID, THORNBERRY
 IN BAVARIAN, OR BEACON HILL IN SIERRA, OR RIVENSTONE, ALL WITH
 DARK BORDER OF 6"X6" UNIGRANITE IN DARK CHARCOAL.

EXISTING TREE, TYP.

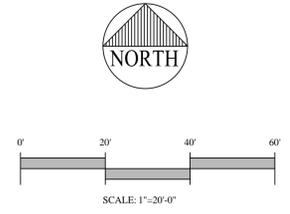

UNDERGROUND UTILITIES
 TWO WORKING DAYS
BEFORE YOU DIG
 CALL 1-800-432-4770 (TOLL FREE)
 FLORIDA UTILITIES PROTECTION SERVICE
 NON-MEMBERS
 MUST BE CALLED DIRECTLY

PROJECT DATE: 07/03/15
 APPROVAL DATE:
 CONSTRUCTION BID
 ISSUE DATE: -
 PERMIT ISSUE:

REVISIONS
 1. -06/27/15
 -PHASE 1 DELINEATION
 2. -07/01/15
 -BTPG APPROVAL
 3. -

SCHIEBER & ASSOCIATES
 a studio of landscape architecture & horticulture
 2807B DELMAR DRIVE
 BEXLEY, OHIO 43209
 (614) 754-8752

Prepared for
**BEXLEY UNITED
 METHODIST CHURCH**
 2657 EAST BROAD STREET
 BEXLEY, OHIO 43209

**SITE LANDSCAPE
 IMPROVEMENT SITE
 OVERALL SITE MASTER PLAN**

DATE:
 07/03/2015

SEAL:

PROJ. NO: 15-05C003