

PROJECT DATE: 07/03/15
 APPROVAL DATE:
 CONSTRUCTION BID
 ISSUE DATE: -
 PERMIT ISSUE:
 REVISIONS
 1.-06/27/15
 -PHASE 1 DELINEATION
 2.-07/01/15
 -BTPG APPROVAL
 3.-
 -

SCHIEBER & ASSOCIATES
 a studio of landscape architecture & horticulture
 2807B DELMAR DRIVE
 BEXLEY, OHIO 43209
 (614) 754-8752

Prepared for
**BEXLEY UNITED
 METHODIST CHURCH**
 2657 EAST BRAOD STREET
 BEXLEY, OHIO 43209


**SITE LANDSCAPE
 IMPROVEMENT SITE
 PHASE 1 LANDSCAPE PLAN**

DATE:
 07/03/2015

SEAL:

PROJ. NO: 15-05C003

L2 OF 3

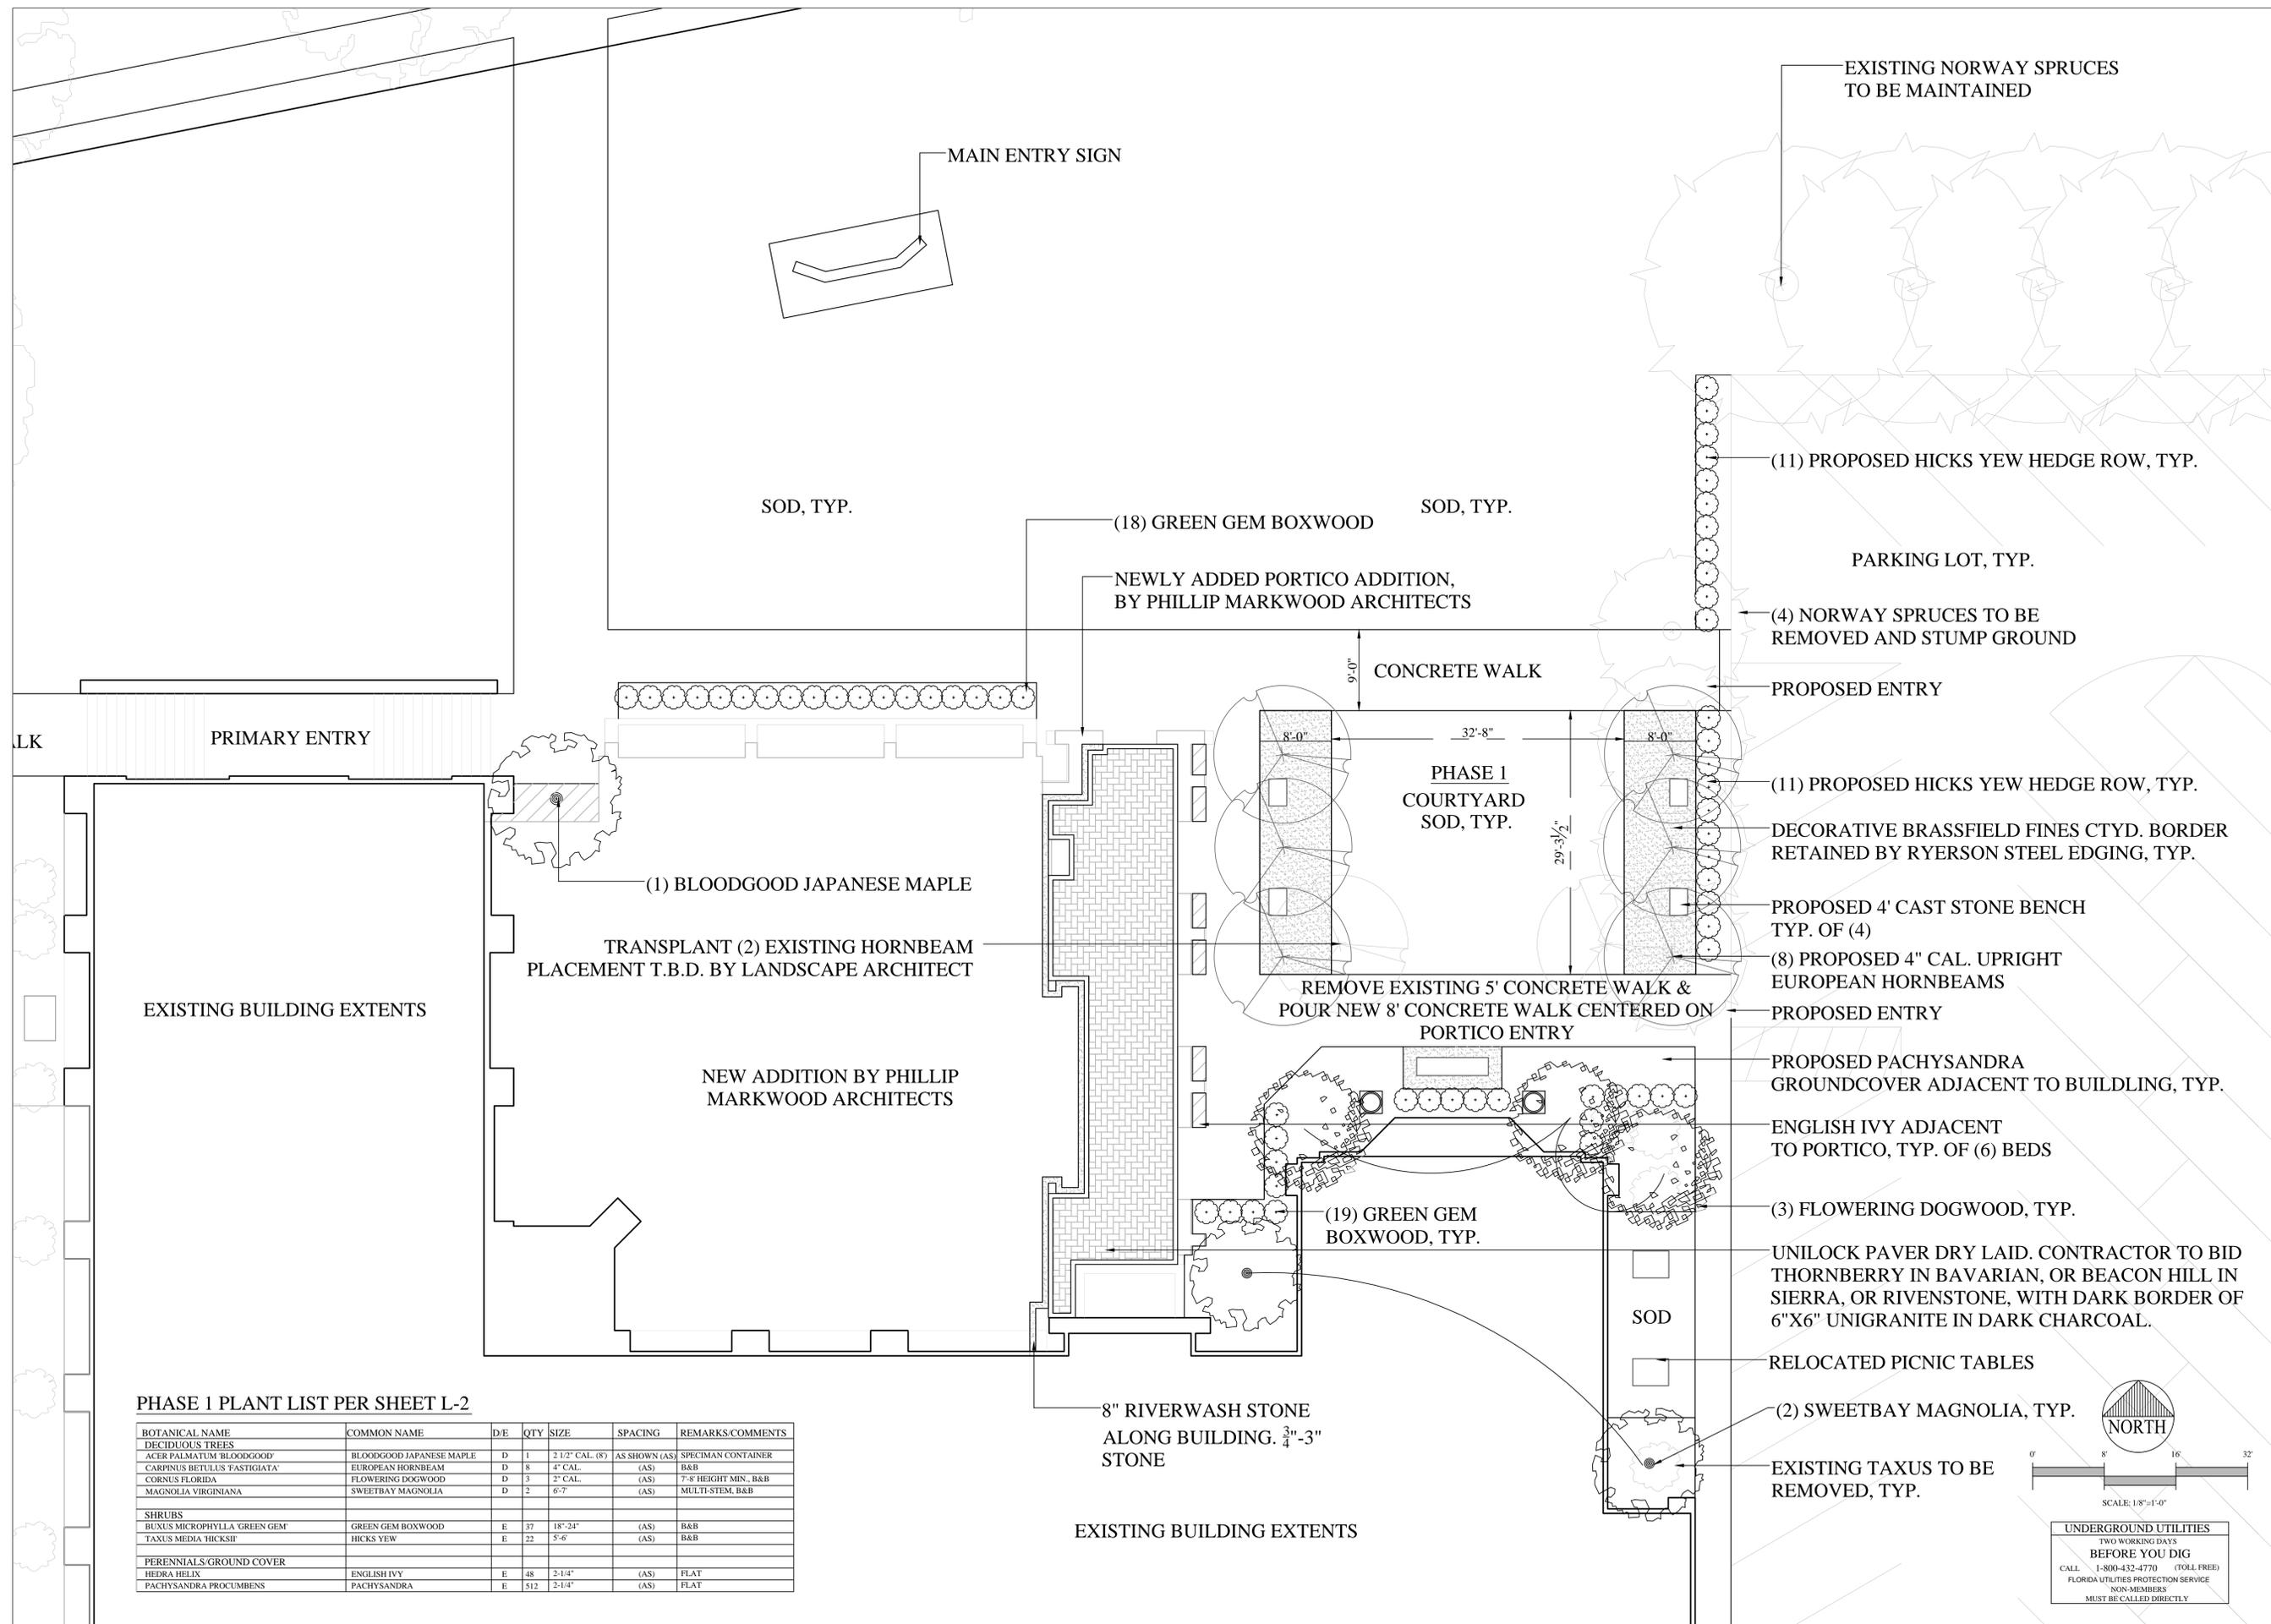

PHASE 1 PLANT LIST PER SHEET L-2

BOTANICAL NAME	COMMON NAME	D/E	QTY	SIZE	SPACING	REMARKS/COMMENTS
DECIDUOUS TREES						
ACER PALMATUM 'BLOODGOOD'	BLOODGOOD JAPANESE MAPLE	D	1	2 1/2" CAL. (8')	AS SHOWN (AS)	SPECIMAN CONTAINER
CARPINUS BETULUS 'FASTIGIATA'	EUROPEAN HORNBEAM	D	8	4" CAL.	(AS)	B&B
CORNUS FLORIDA	FLOWERING DOGWOOD	D	3	2" CAL.	(AS)	7'-8" HEIGHT MIN. B&B
MAGNOLIA VIRGINIANA	SWEETBAY MAGNOLIA	D	2	6'-7'	(AS)	MULTI-STEM, B&B
SHRUBS						
BUXUS MICROPHYLLA 'GREEN GEM'	GREEN GEM BOXWOOD	E	37	18"-24"	(AS)	B&B
TAXUS MEDIA 'THICKSI'	HICKS YEW	E	22	5'-6"	(AS)	B&B
PERENNIALS/GROUND COVER						
HEDERA HELIX	ENGLISH IVY	E	48	2-1/4"	(AS)	FLAT
PACHYSANDRA PROCUMBENS	PACHYSANDRA	E	512	2-1/4"	(AS)	FLAT

NORTH

SCALE: 1/8"=1'-0"

**UNDERGROUND UTILITIES
 BEFORE YOU DIG**

TWO WORKING DAYS
 BEFORE YOU DIG
 CALL 1-800-432-4770 (TOLL FREE)
 FLORIDA UTILITIES PROTECTION SERVICE
 NON-MEMBERS
 MUST BE CALLED DIRECTLY