



**PUBLIC NOTICE**  
**CITY OF BEXLEY**  
**ARCHITECTURAL REVIEW BOARD and/or**  
**BOARD OF ZONING AND PLANNING**

The Bexley Architectural Review Board (ARB) will hold a Public Meeting on the following case on **Thursday, February 9, at 6:00 PM**, in City Council Chambers, Bexley City Hall, 2242 East Main Street, Bexley, Ohio.


The APPLICANT or REPRESENTATIVE must be present at the Public Hearing. It is a rule of the Board to withdraw an application when a representative is not present.

- a. Application No.: 16-16-095
- Applicant: City of Bexley – Mike Price
- Owner: City of Bexley
- Location: 1 Schneider Park (acreage south of Charles, west of Sheridan Avenue and north of Mayfield and Ferndale.)

ARB Request: The applicant is seeking architectural review and approval of a restroom enclosure and a tool shed proposed at the new athletic fields, community garden, playground and parking lot approved by the Board of Zoning & Planning January 26<sup>th</sup> meeting and in accordance with the conditions of approval.


A copy of this application is available for review in the Building Department office during the hours of 8:00 A.M. until 4:00 P.M. If you have any questions, please call the Bexley Building Department at 559-4240.

Mailed by: 02-02-2017

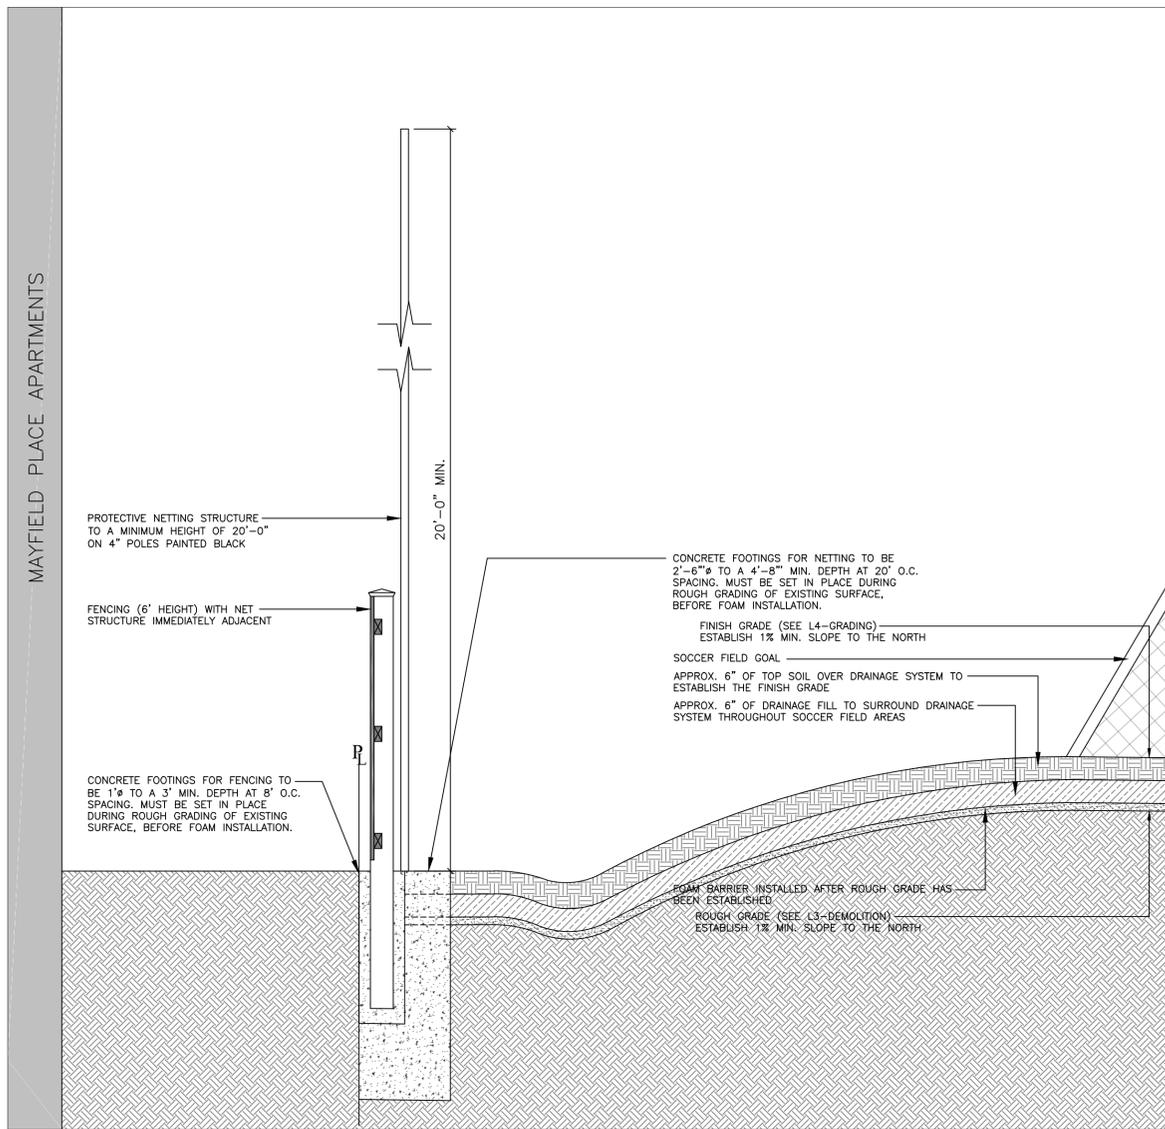


**L9/A** CROSS SECTION-WALL, FENCING, NETTING, SOCCER FIELD  
SCALE: 1/2" = 1'-0"


- NOTES:**
- CONTRACTOR TO VERIFY THAT BACKSTOP NETTING IS NOT INSTALLED WHERE THE WINDOWS ON THE ADJACENT APARTMENT COMPLEX ARE OBSTRUCTED DUE TO THE POLES.
  - 20' MAXIMUM SPACING BETWEEN BACKSTOP NETTING

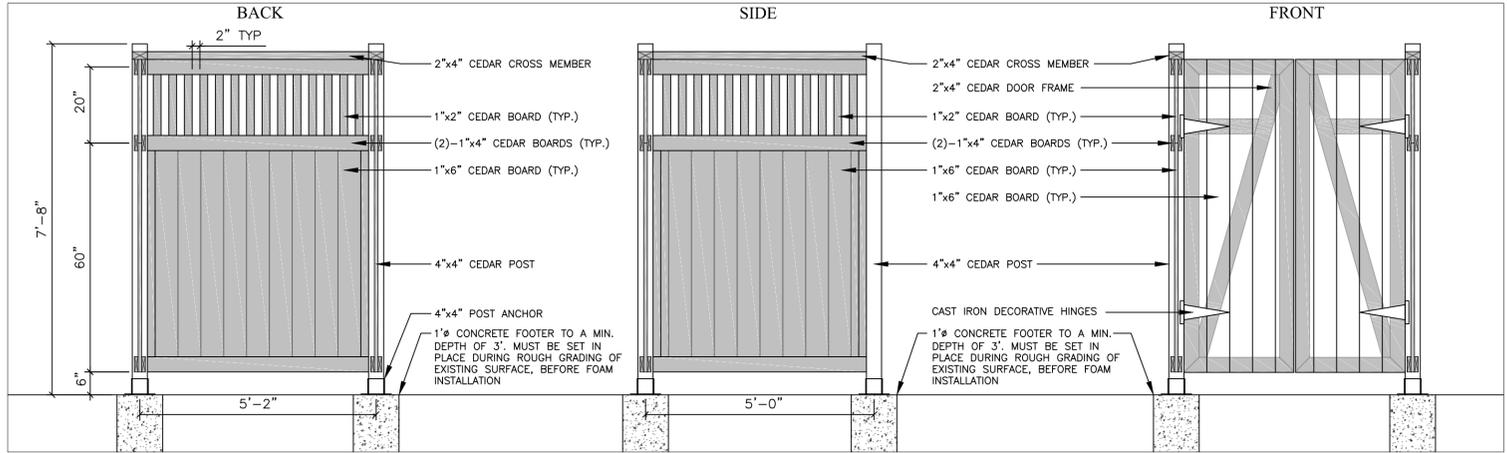


**L9/D** OUTHOUSE ENCLOSURE DETAILS  
SCALE: 1/2" = 1'-0"

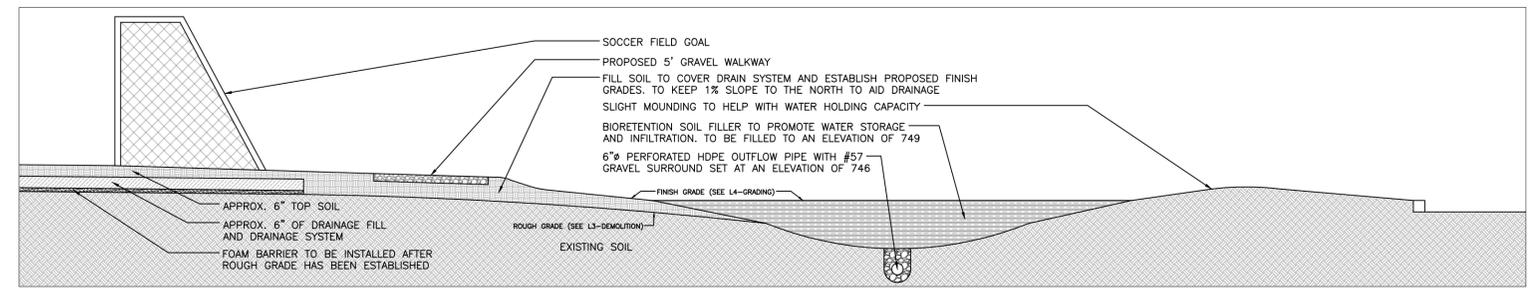


**L9/B** BIORETENTION BASIN CROSS SECTION  
SCALE: 1/4" = 1'-0"

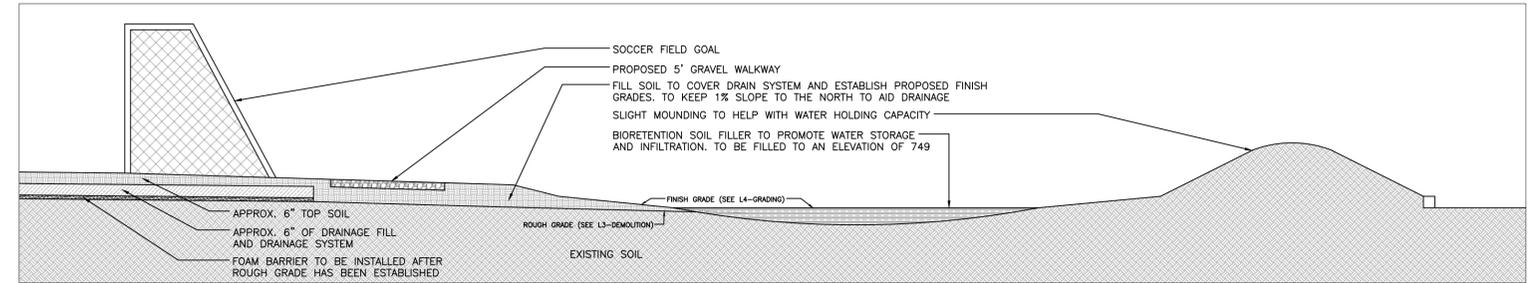


**L9/C** RAIN GARDEN CROSS SECTION  
SCALE: 1/4" = 1'-0"

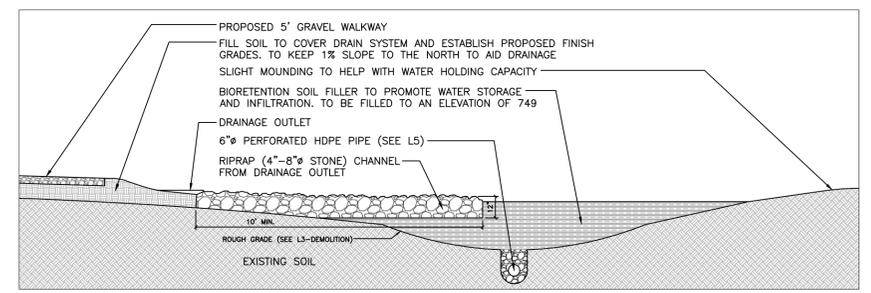

**L9/F** RIPRAP CHANNEL CROSS SECTION  
SCALE: 1/4" = 1'-0"

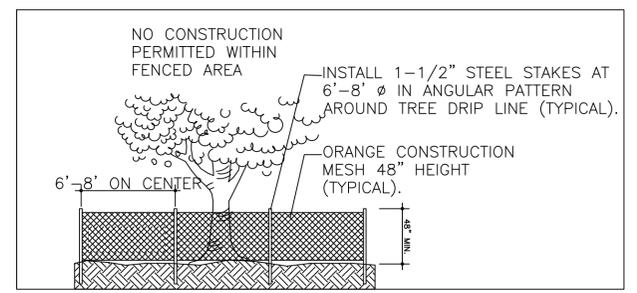

**L9/G** TREE PROTECTION DETAIL  
SCALE: NOT TO SCALE

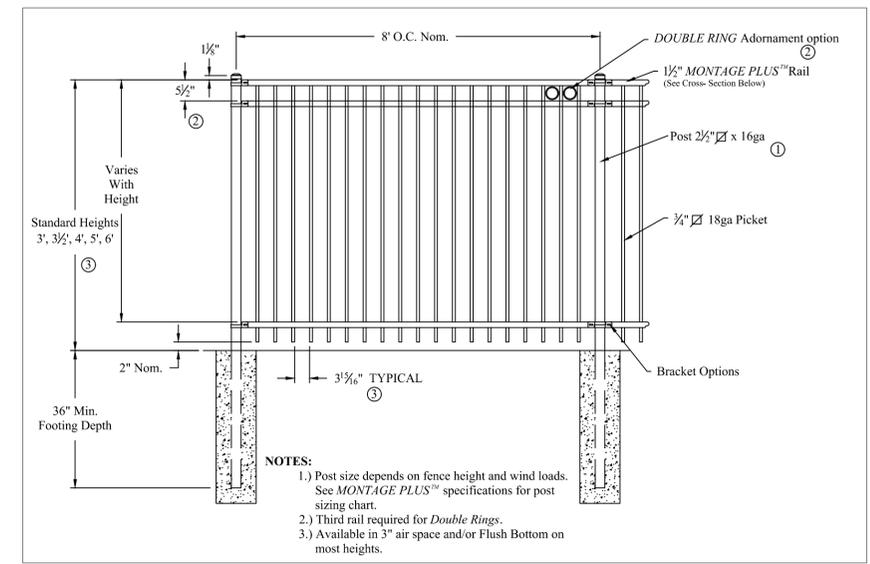

**L9/E** FENCE DETAIL  
SCALE: 1/2" = 1'-0"

PROJECT START DATE:  
APPROVAL DATE:  
CONSTRUCTION ISSUE DATE:  
REVISIONS:  
1. -  
2. -  
3. -  
4. -  
MARK A. SCHIEBER ASSOCIATES, LLC.  
a studio of landscape architecture & horticulture  
2807 B DELMAR DR., BEXLEY, OHIO 43209  
(614) 754-8752  
**GGG**  
ENGINEERS  
PHONE: 614-471-7310 FAX: 614-471-7320  
WWW.GGGENGINEERS.COM

SCHNEIDER PARK  
ATHLETIC FIELD  
BEXLEY OHIO 43209

LANDSCAPE DETAILS

DATE: 1/25/2017

SEAL:



