


SITE CONTEXT OVERVIEW

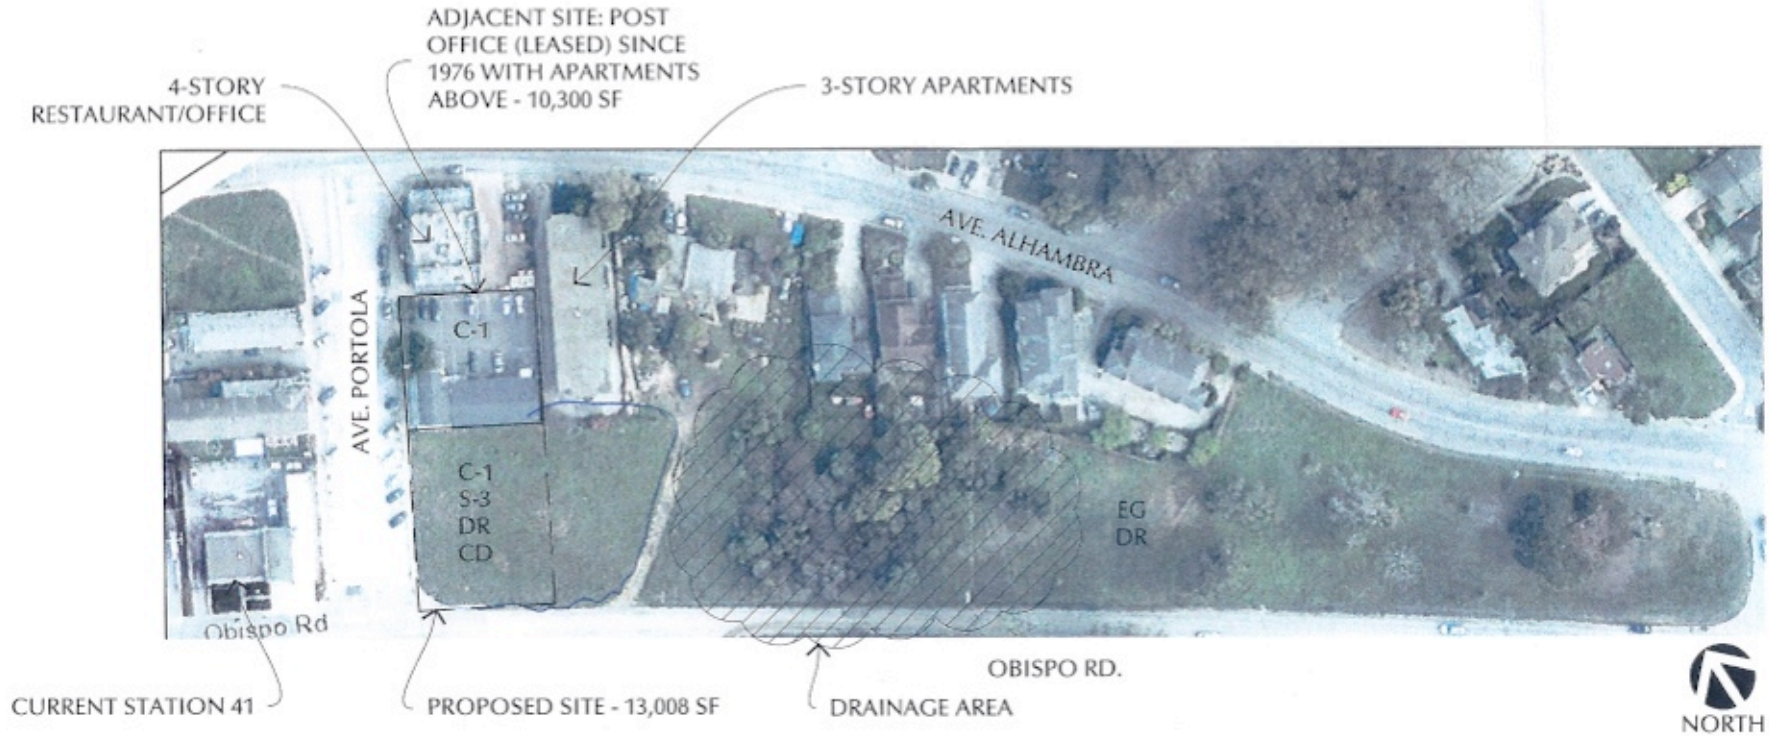

BRW BROWN REYNOLDS WATFORD ARCHITECTS
 1420 MONTGOMERY
 SUITE 310
 SAN FRANCISCO, CA 94111
 415.749.2670
 WWW.BRWARCH.COM

COASTSIDE FIRE PROTECTION DISTRICT
 FIRE STATION NO. 41
 JANUARY 5, 2015