


CONCEPTUAL NORTHWEST EXPANSION (03/01/13)

CONCEPTUAL NORTHWEST EXPANSION

LEGEND

- C = COMMERCIAL USE
- GC= GENERAL COMMERCIAL
- R1 = RESIDENTIAL

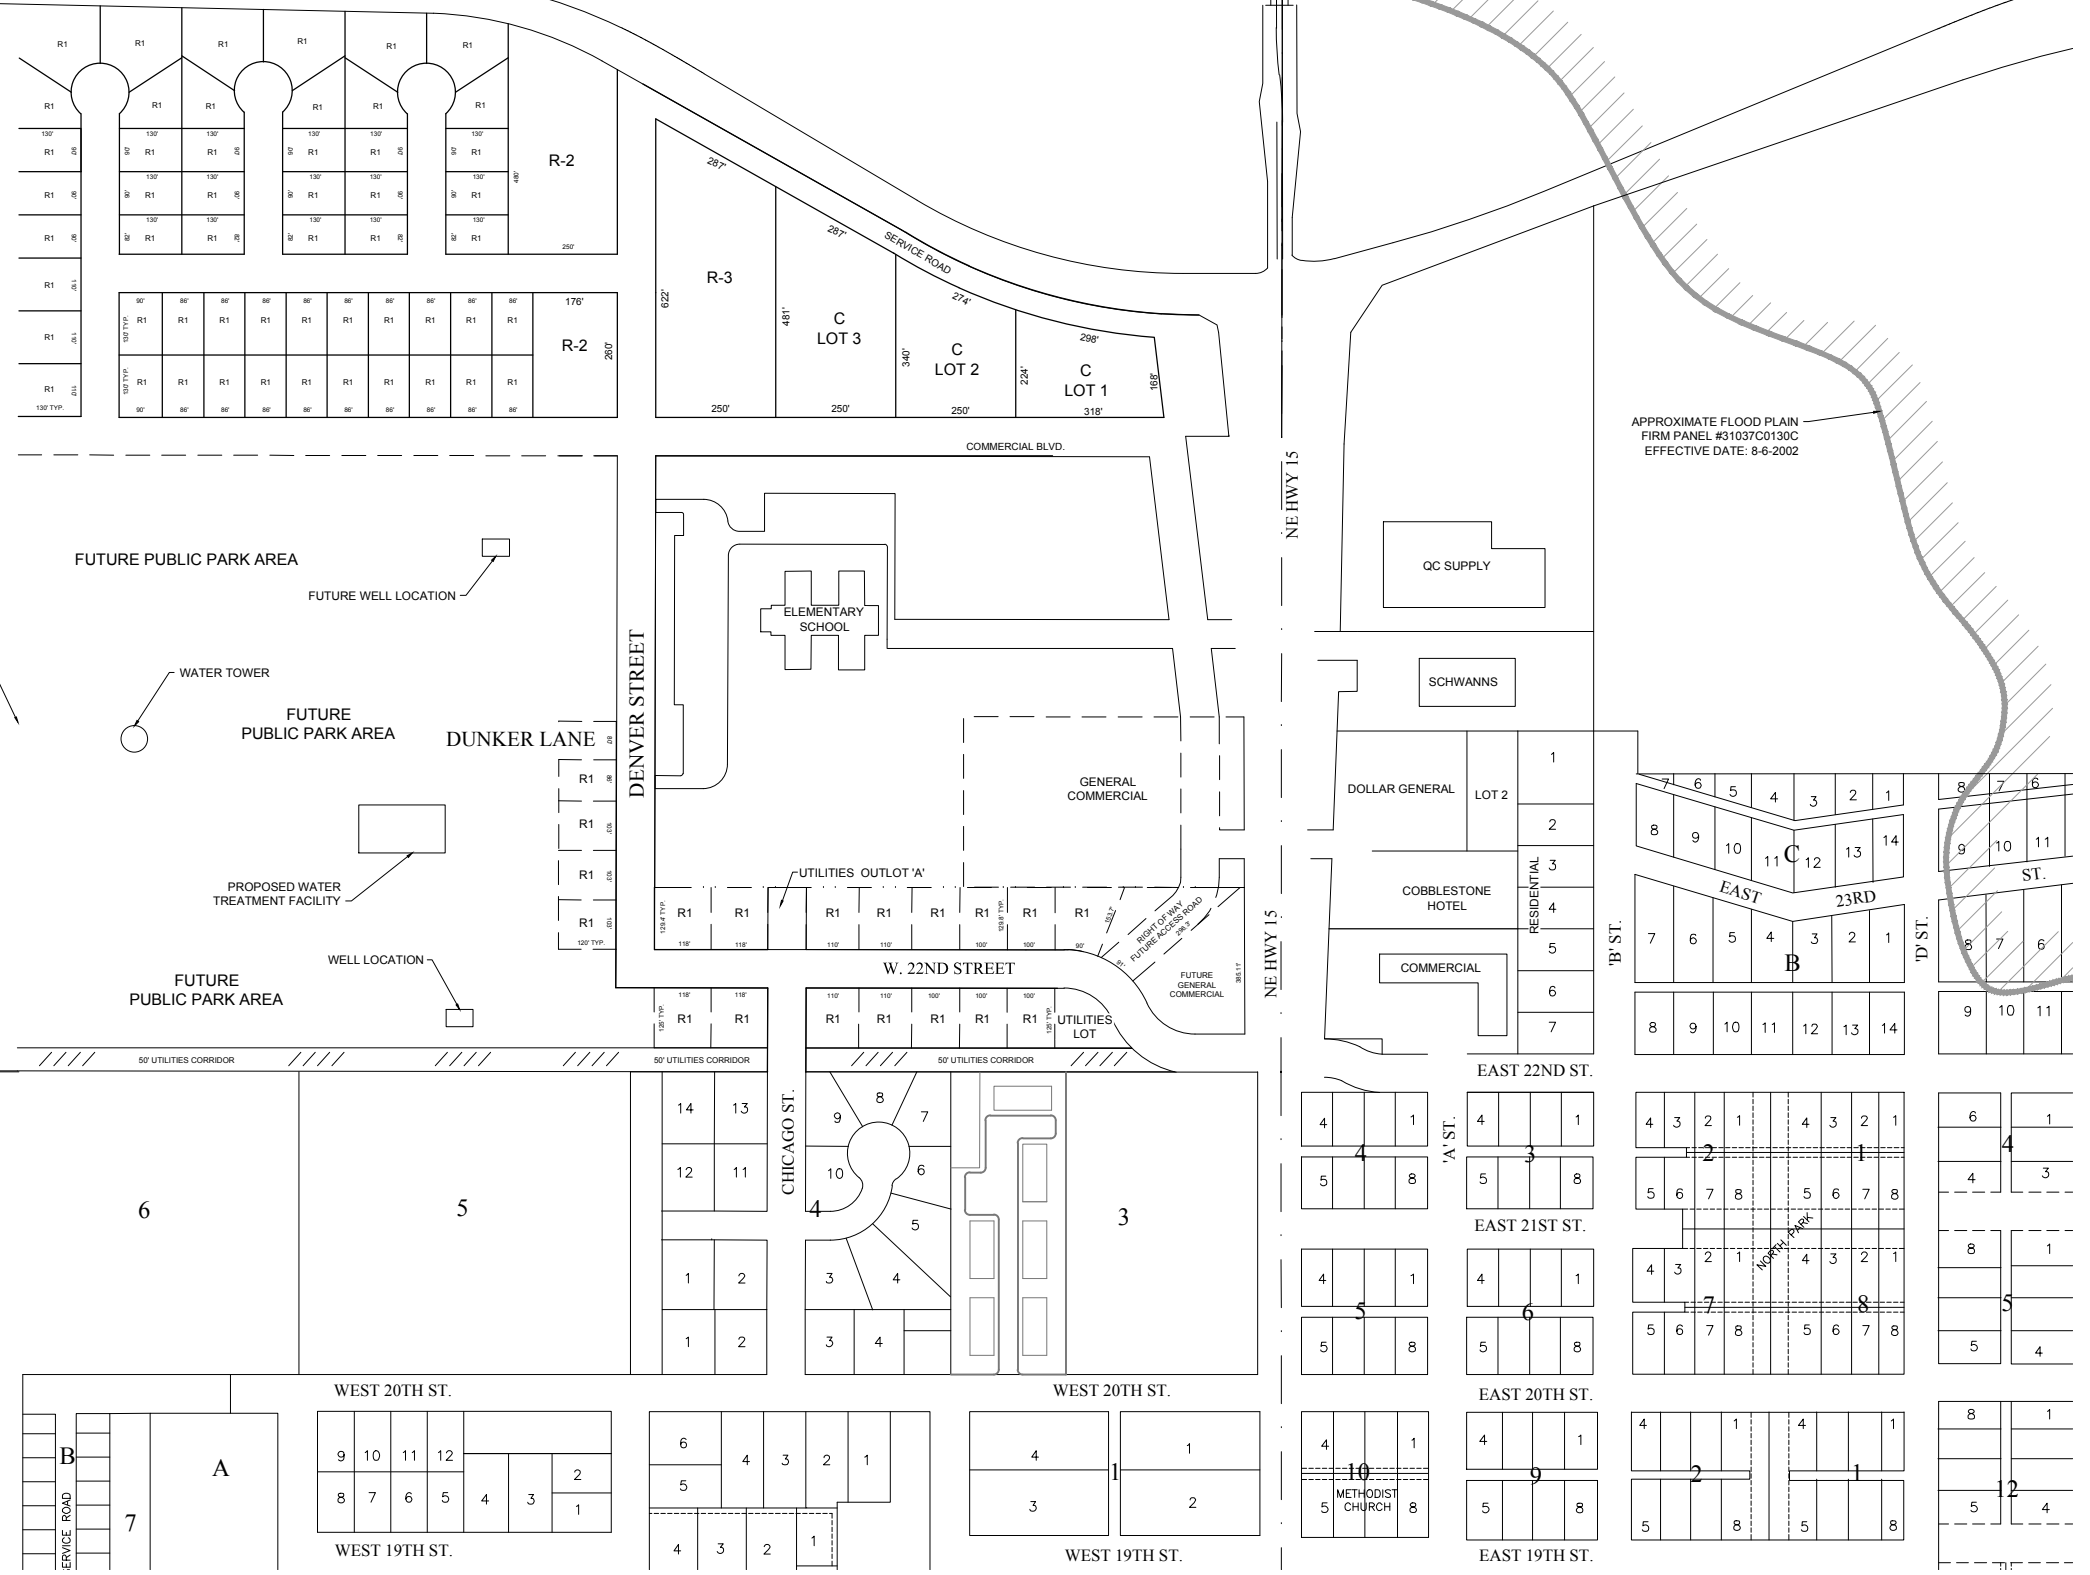

CONCEPTUAL NORTHWEST EXPANSION

SCHUYLER, NEBRASKA

PROJECT NO.	090157.01
DATE	3/5/2013
DRAWN BY	JRV / DF
FILE NAME	Conceptual NW(3-5-13).dwg
FIELD BOOK	
FIELD CREW	
SURVEY FILE NO.	
PLAN IN HAND	
INITIALS	
DATE	
70 PERCENT REVIEW	
INITIALS	
DATE	
95 PERCENT REVIEW	
INITIALS	
DATE	
REVISIONS	