


**NOTES**  
 1. ALL FLOOD DEFENCE ALIGNMENTS AND DETAILS SHOWN ARE INDICATIVE.


**KEY**

— NEW FLOOD DEFENCE WALL

mAOD - METRES ABOVE ORDNANCE DATUM

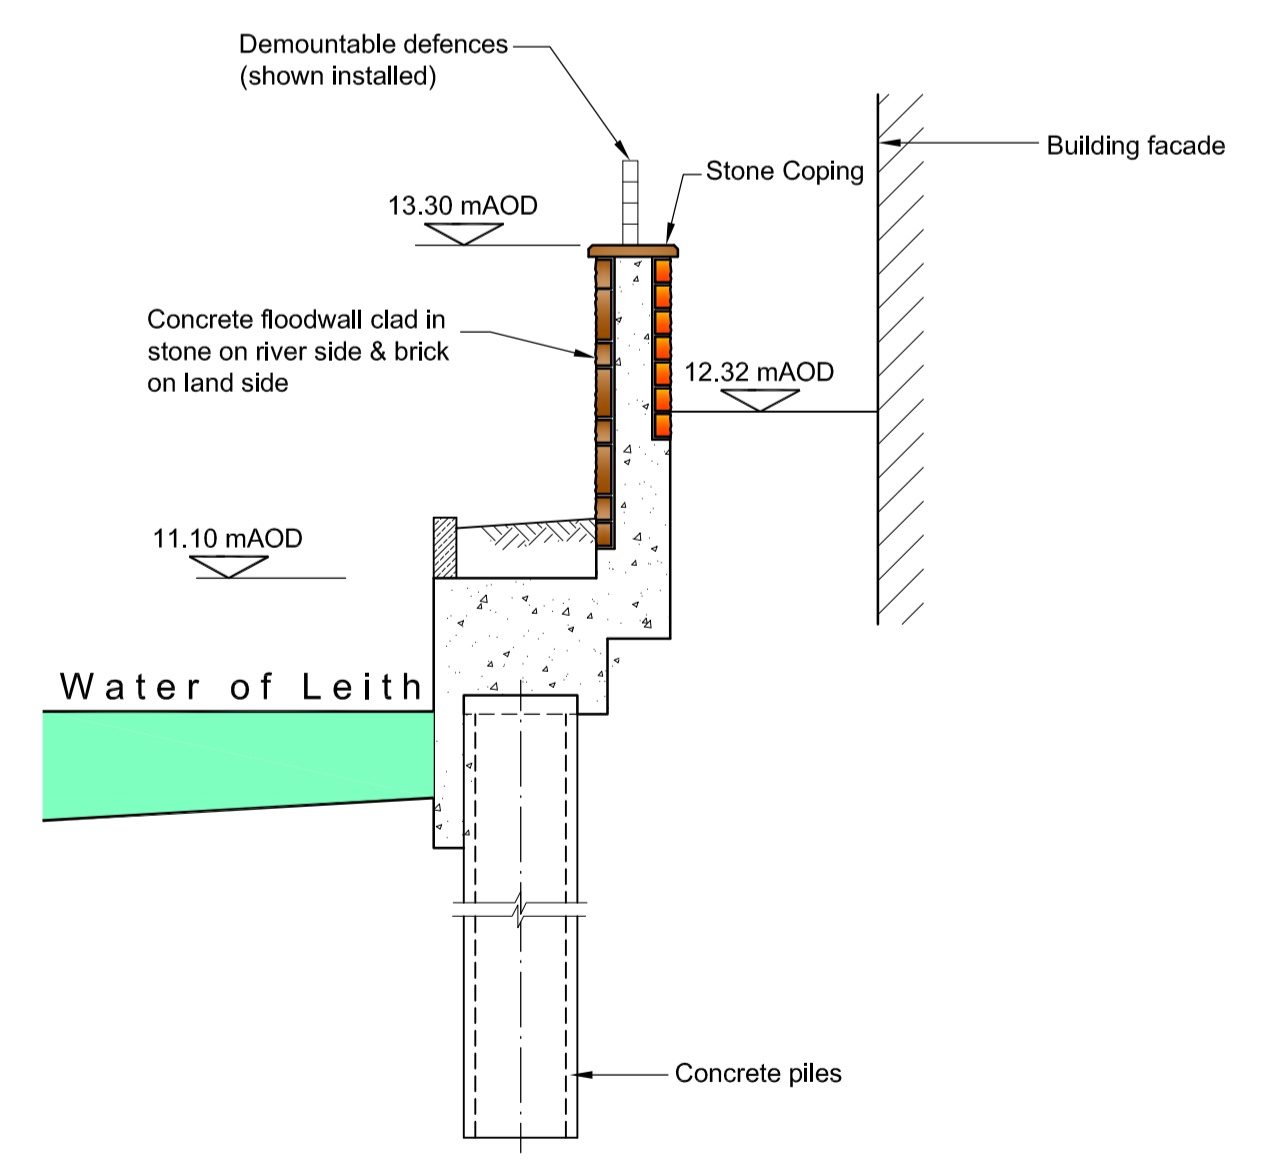

**SECTION C - C**

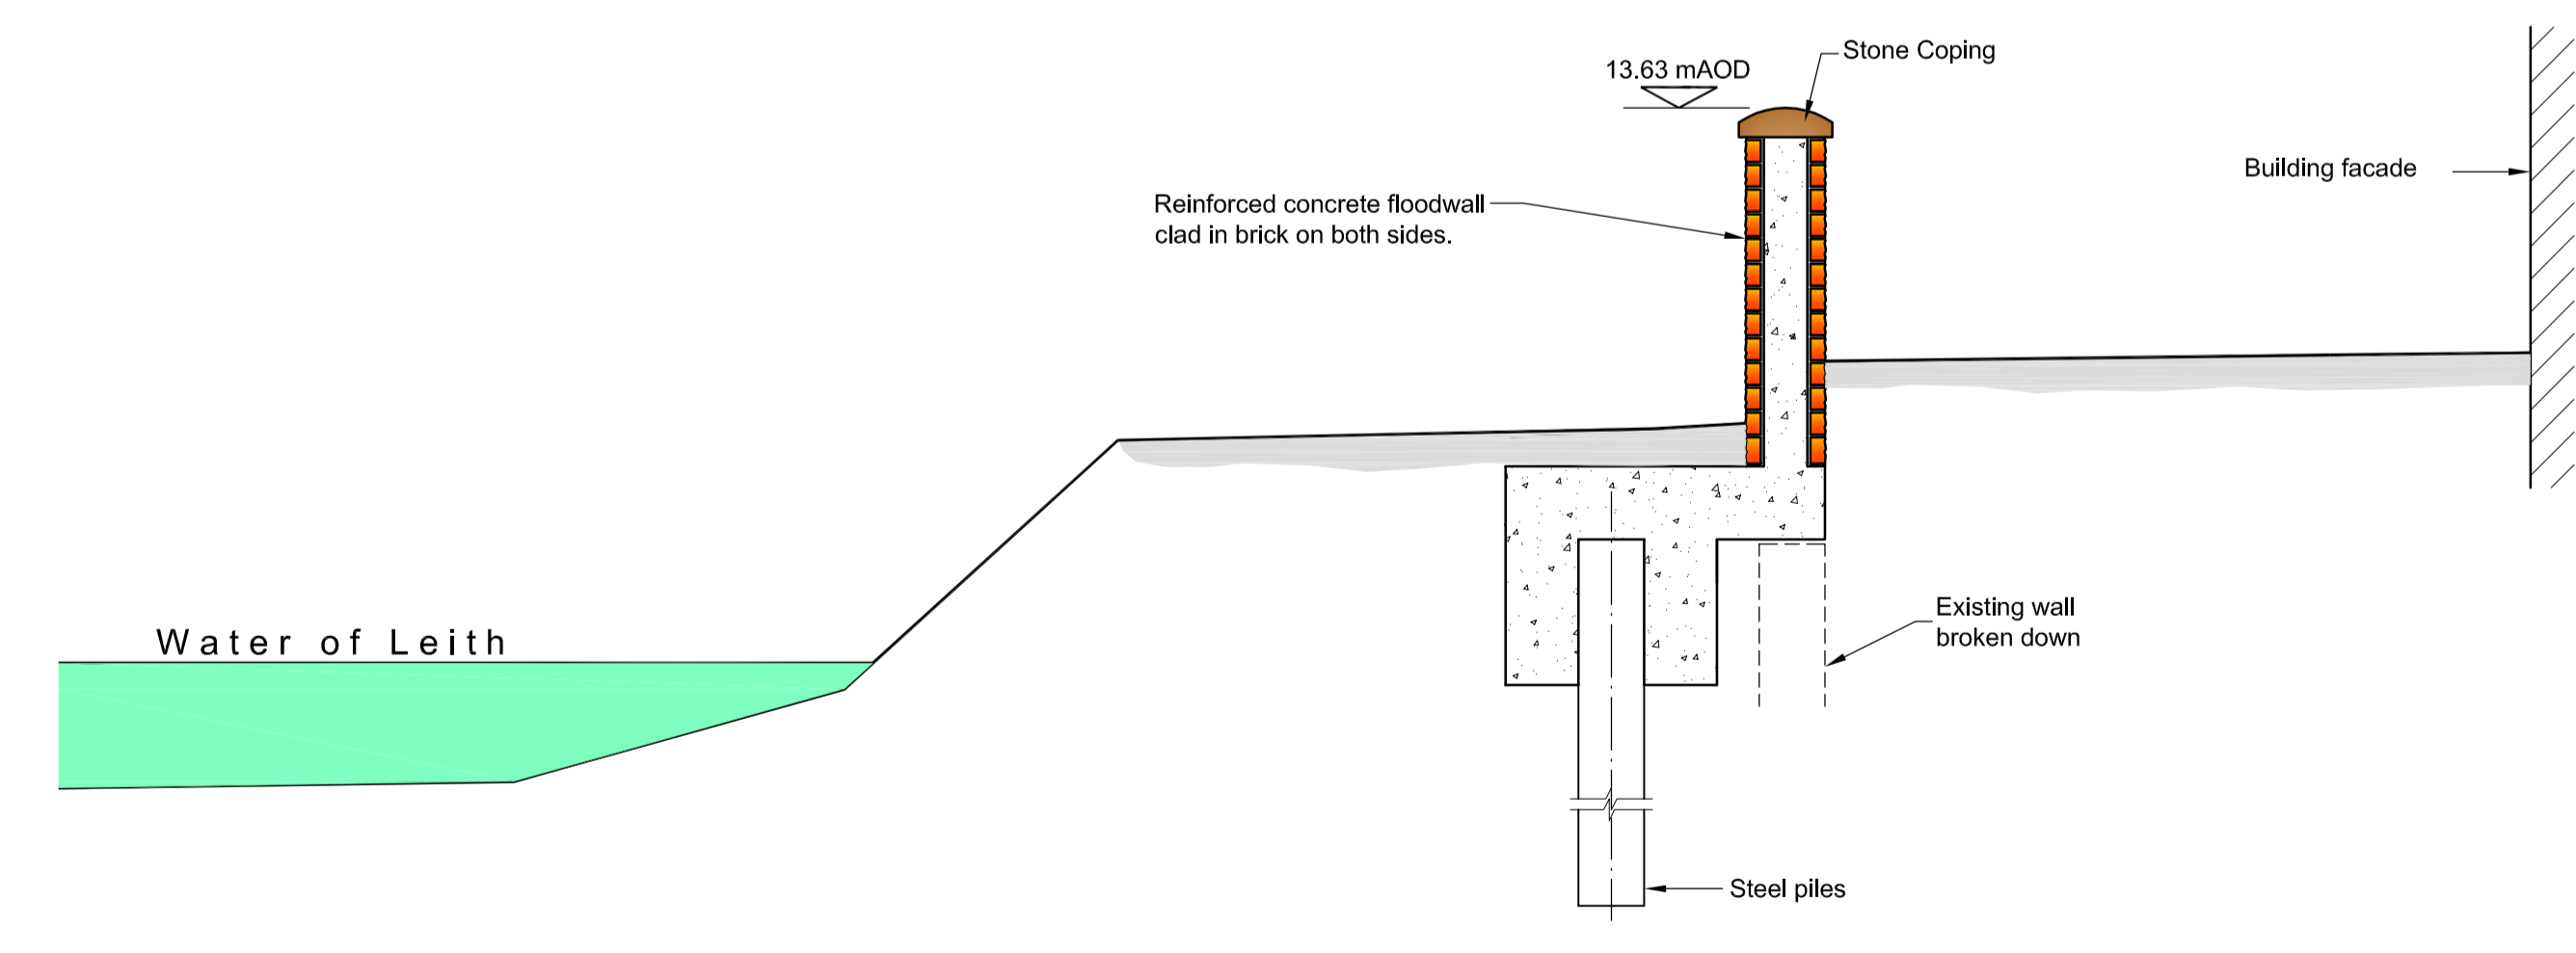

**SECTION D - D**

# D 2 The Stockbridge Colonies

Issue	Date	By	Chkd	Appd
A	29/03/11	BM	SR	GB

**ARUP**

5th Floor, 225 Bath Street,  
 Glasgow, G2 4GZ  
 Tel +44 (0)141 332 8534 Fax +44 (0)141 332 3739  
 www.arup.com

Client  
**EDINBURGH**  
 THE CITY OF EDINBURGH COUNCIL

**FLOOD PROTECTION**

Job Title  
**WATER OF LEITH  
 FLOOD PREVENTION SCHEME**

Drawing Title  
**PROPOSED WORKS  
 THE STOCKBRIDGE COLONIES  
 SHEET 2 OF 2**

Scale at A1 Plan 1:500, Sections 1:50

**INFORMATION**

Job No <b>69240</b>	Drawing No <b>D2</b>	Issue <b>A</b>
------------------------	-------------------------	-------------------