


← 11' →  
EXISTING  
GREENWAY

EXISTING  
CROSS WALK  
ON  
LOOP

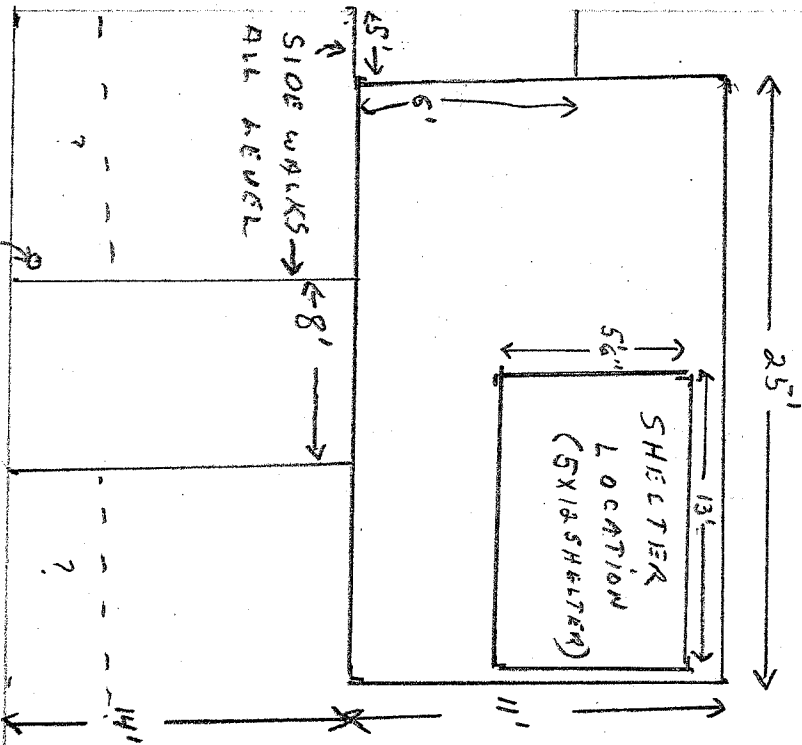

LOOP AVE

SKY BUS SHELTER  
ALL ADA COMPLIANT

ALLOWS 19' FOR  
FUTURE TURN LANE  
& SIDE WALK.

FUTURE TURN  
LANE  
ALLOWANCE

GREENWAY ELEMENTARY


← 22' →

N 861 OWENS

12TH STREET

COLLEGE STREET

STREET

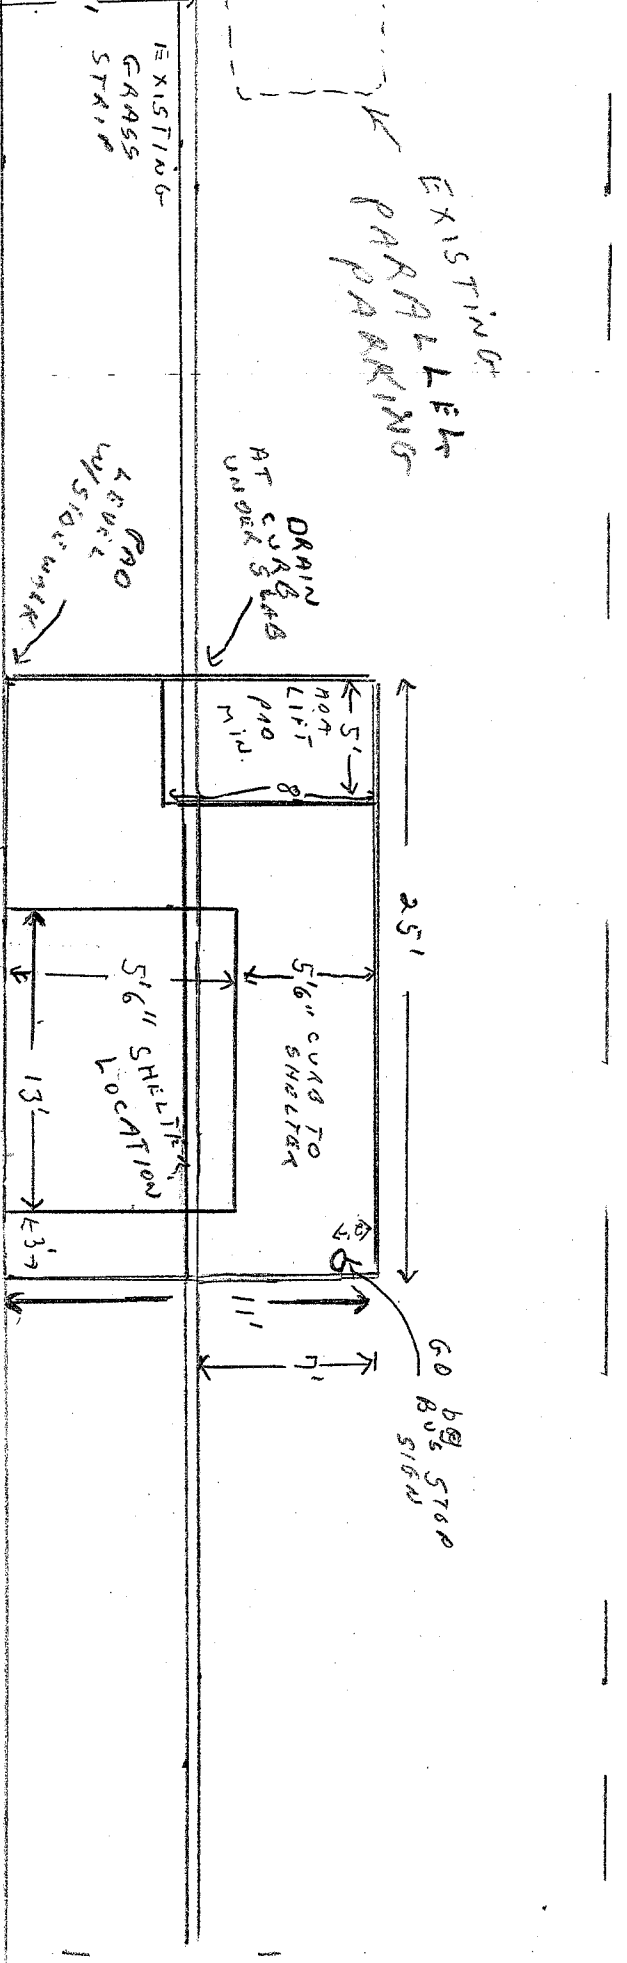

PROPOSED BUS SHELTER NUB

5 X 12 SHELTER

DRAIN DIA —  
GRATES ?

CURB CUT  
PAD ?