


SUBDIVISION NAME & RECORDING DATA


LOT # or Owner

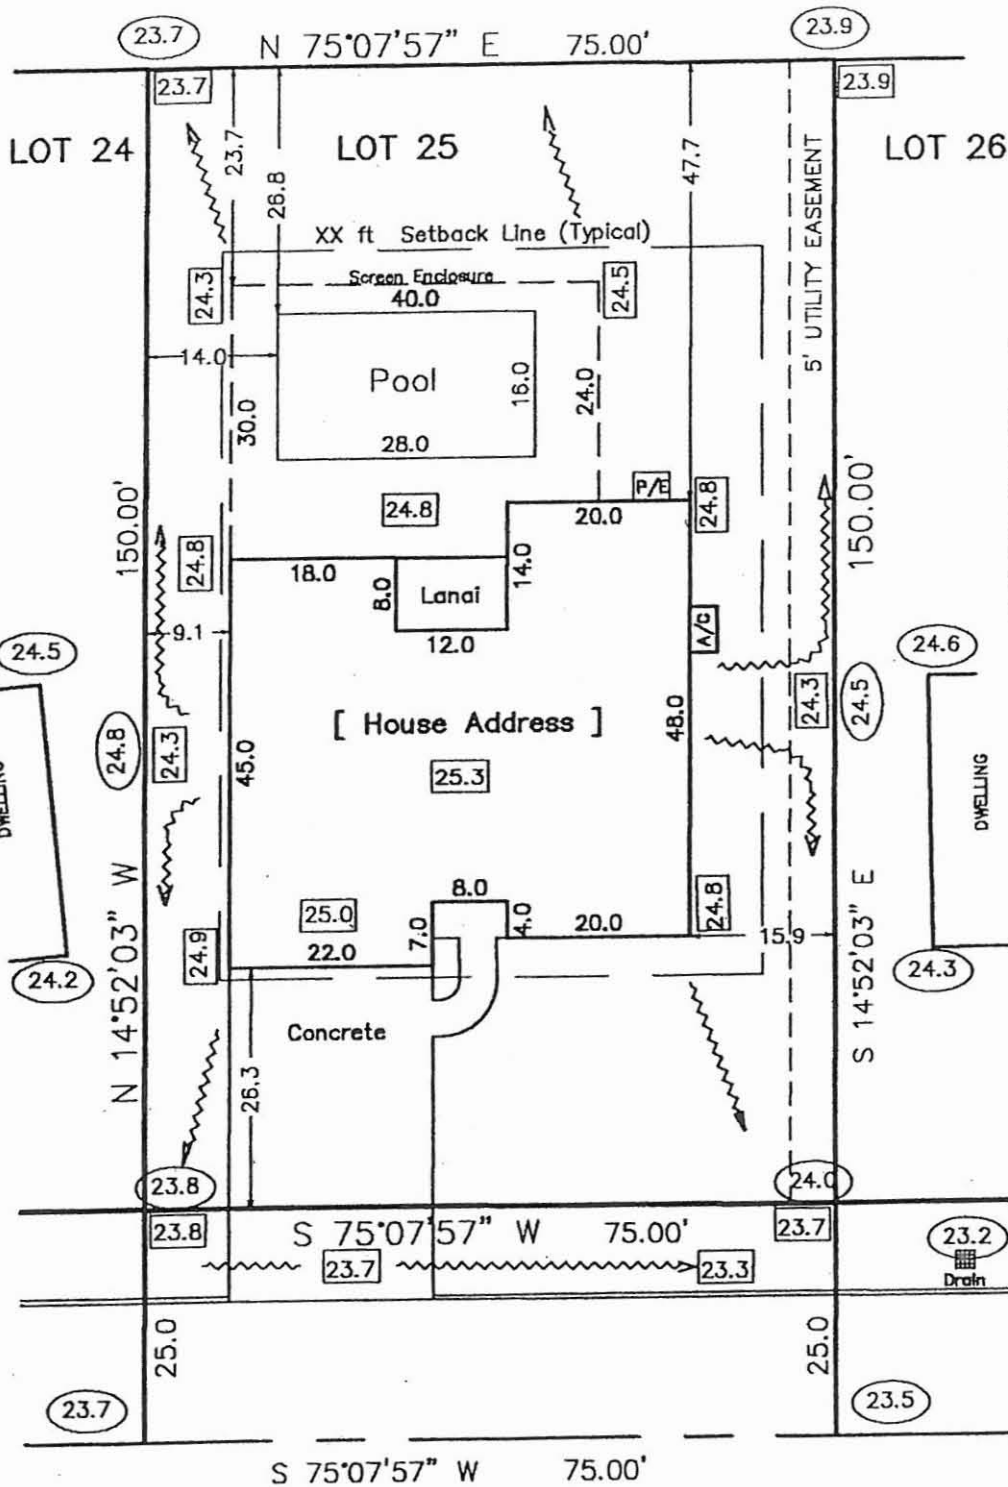

AREA SUMMARY

Lot Gross Area	=
Lot Net Area	=
Ground Floor Area	=
Garage Area	=
Front Entry Area	=
Lanai Area	=
Coverage Allowed	=
Coverage Shown	=

Existing Elev. (24.0)
Proposed Elev. (25.0)

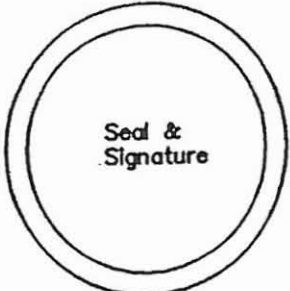

[STREET NAME]

DATE PREPARED PREPARED FOR DATUM SCALE: 1" =