


FINISH MATERIAL KEYNOTES

- | | | |
|--|--|--|
| 1 Fiber-reinforced Cement Panels | 6 Pre-Finished Metal Panels | 10 Awnex Pre-Engineered Metal Awning |
| 2 Dryvit Water Managed Exterior Insulation Finishing System | 7 Insulated Storefront Framing w/ insulated glazing | 11 Roll-up Receiving Door |
| 3 Oberfields 12x16 ColossalBlok, Texture: Fine Textured Smooth | 8 Insulated Storefront Framing w/ tinted insulated glazing w/ applied graphics | 12 Hanger Door |
| 4 Awnex Pre-Engineered Canopy w/ louvered deck | 9 Decorative Wall Sconce | 13 Awnex Pre-Engineered Canopy w/ Solid Deck |
| 5 Pre-Finished Metal Coping | | 14 Oberfields Half-High Block CMU |

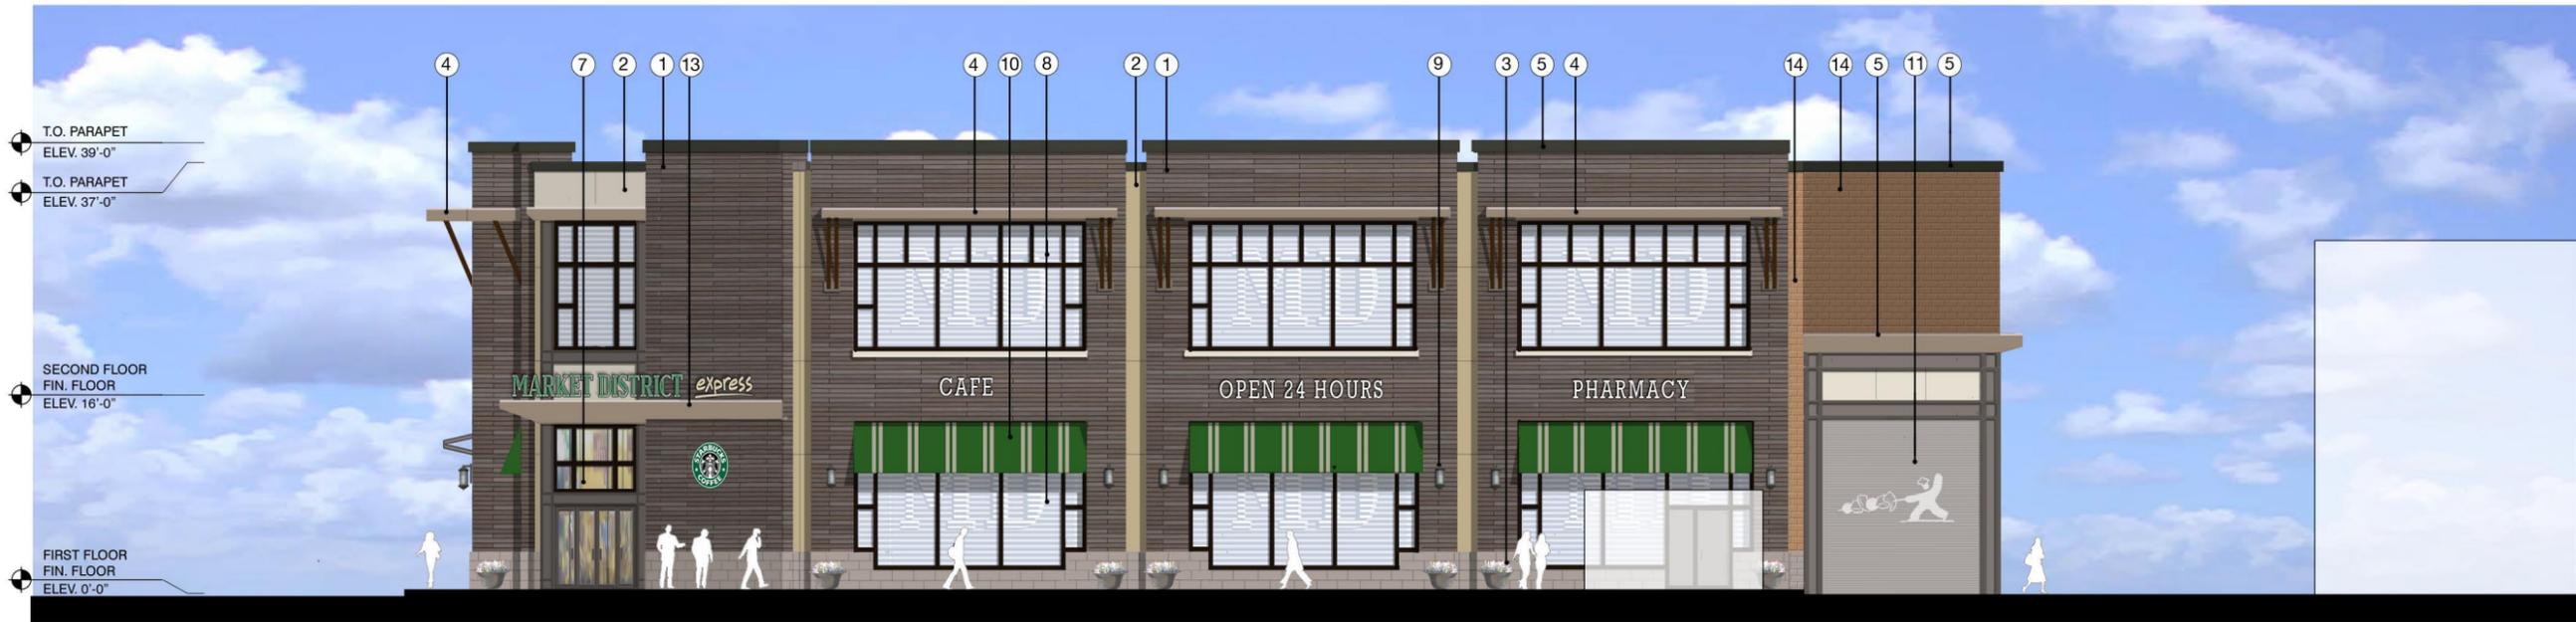

NORTH ELEVATION [PARKING LOT]



WEST ELEVATION

GIANT EAGLE MARKET DISTRICT EXPRESS

MDX #5107
BEXLEY, OH

DATE: 08-08-2014
MCG JOB #: 13.512.01

DATE	REVISIONS

PROPOSED ELEVATION

PAGE 2

7100 East Pleasant Valley Road, Suite 320
Cleveland, Ohio 44131
T 216.520.1551 F 216.520.1567
mcgarchitecture.com



© MCG ARCHITECTS 2014 ALL RIGHTS RESERVED
NOTE: This information is conceptual in nature and is subject to adjustments pending further verification and Client, Tenant, and Governmental Agency approvals. No warranties or guarantees of any kind are given or implied by the Architect.