


MACKENZIE'S BAKERY

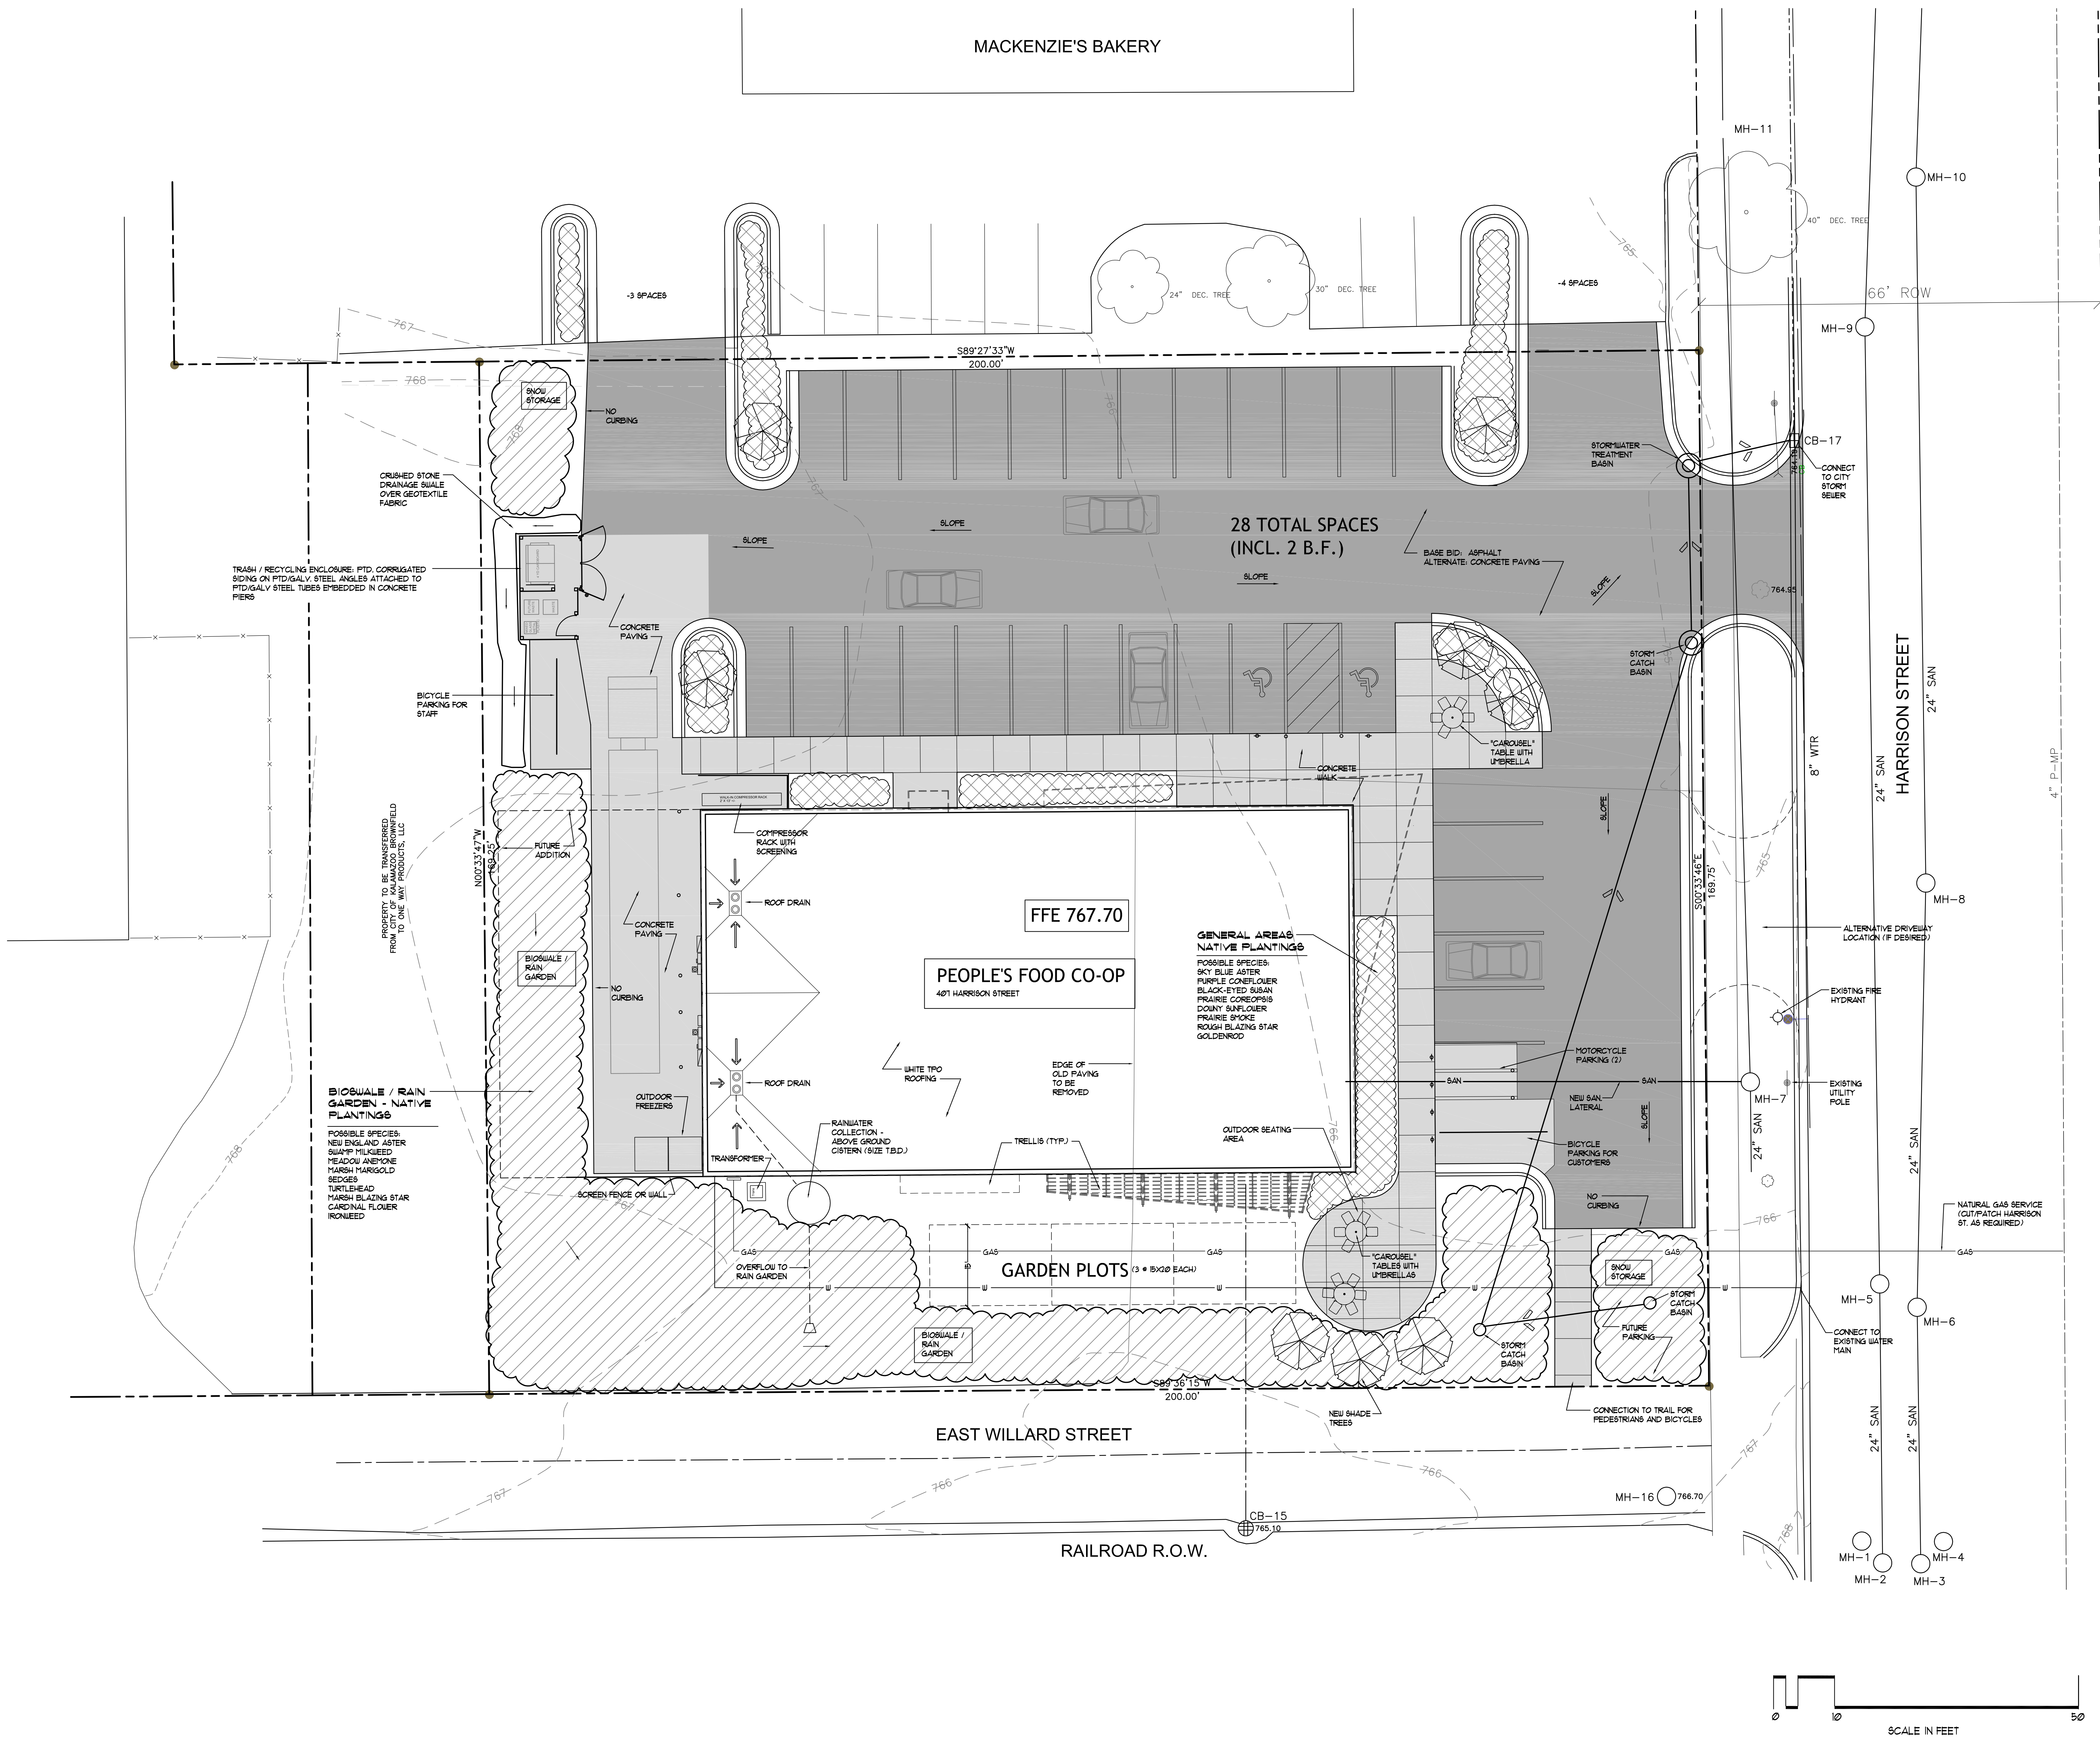

PEOPLE'S FOOD CO-OP OF KALAMAZOO

507 HARRISON STREET KALAMAZOO, MI 49007

NEW CONSTRUCTION

PROJ. NO.: 2008-11-083

DATE	ISSUE TITLE
06-03-10	100% DESIGN DEVELOPMENT

CONSTRUCTION MANAGER  
MILLER-DAVIS

CIVIL ENGINEER AND GEOTECHNICAL ENGINEER  
VIRIDIS DESIGN GROUP

STRUCTURING ENGINEER  
NEHIL-SIVAK

MECHANICAL/PLUMBING/ELECTRICAL ENGINEER  
E2W

OWNER'S STORE DEVELOPMENT CONSULTANT  
UNITED NATURAL FOODS

**ECKERT WORDELL**  
ARCHITECTURE • ENGINEERING • INTERIOR DESIGN

181 East Michigan Ave, Suite 200  
Kalamazoo, MI 49007-3807  
PHONE: 269.388.7313  
FAX: 269.388.7330  
WEB: www.eckertwordell.com

© 2010 Eckert Wordell, LLC

SITE CONCEPT PLAN SC-1

