



Traditional Log Series:

The "**Traditional**" 6x12 eastern white pine logs are hand hewn, dovetailed and chinked in the Appalachian style. This type of home was built by early settlers from locally available materials. We have combined these time honored construction methods with modern technology to offer you a truly beautiful and energy efficient log home.



Timber Ridge Series:



The "**Timber Ridge**" makes use of the features of the Traditional plus an upgrade by incorporating a larger 6x14 timber which has been hand chamfered and beveled for a more natural look. This style of home has massive timbers and reduced chink space between the logs for a unique look in log home building.



Natural Shaped Series:

The "**Natural Shaped**" log home closely replicates the proud structures built by our forefathers. The methods and materials used in crafting these houses incorporate the finest of craftsmanship and leading edge technologies.



MUNSEY LOG HOMES, INC.


825 RED HILL ROAD
NEWPORT, TN 37821


1-877-613-5647 - **TOLL FREE**

1-423-613-8875 - **MAIN**

1-866-613-8845 - **TOLL FREE FAX**

1-423-613-8845 - **FAX**


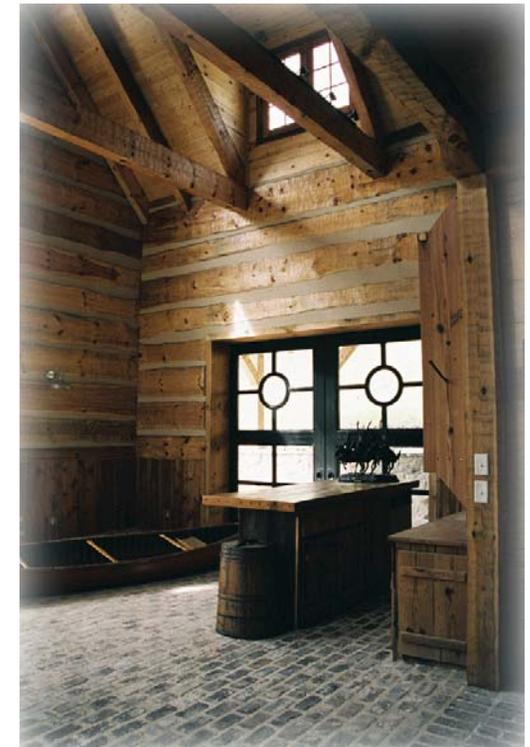


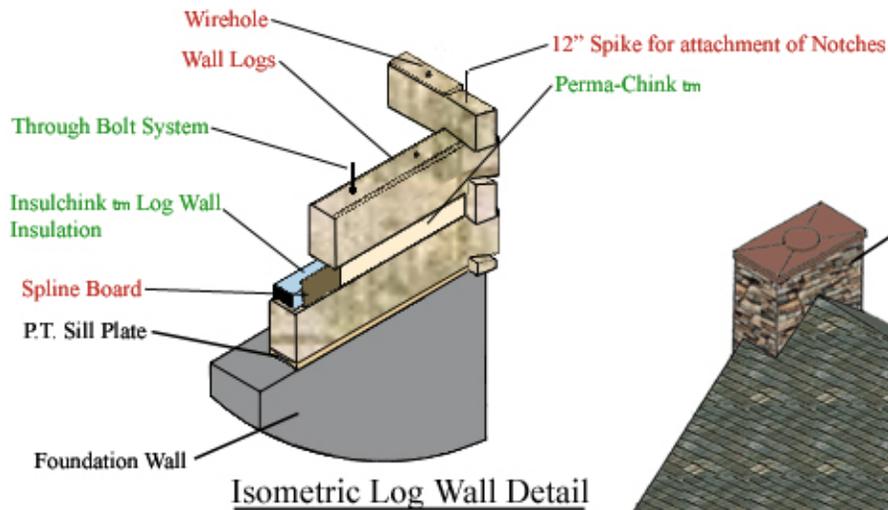

Isometric Log Wall Detail

6x, or 8x Hand Hewn Beams, Girder(s), & Post(s)

View of Interior Beams & Girder

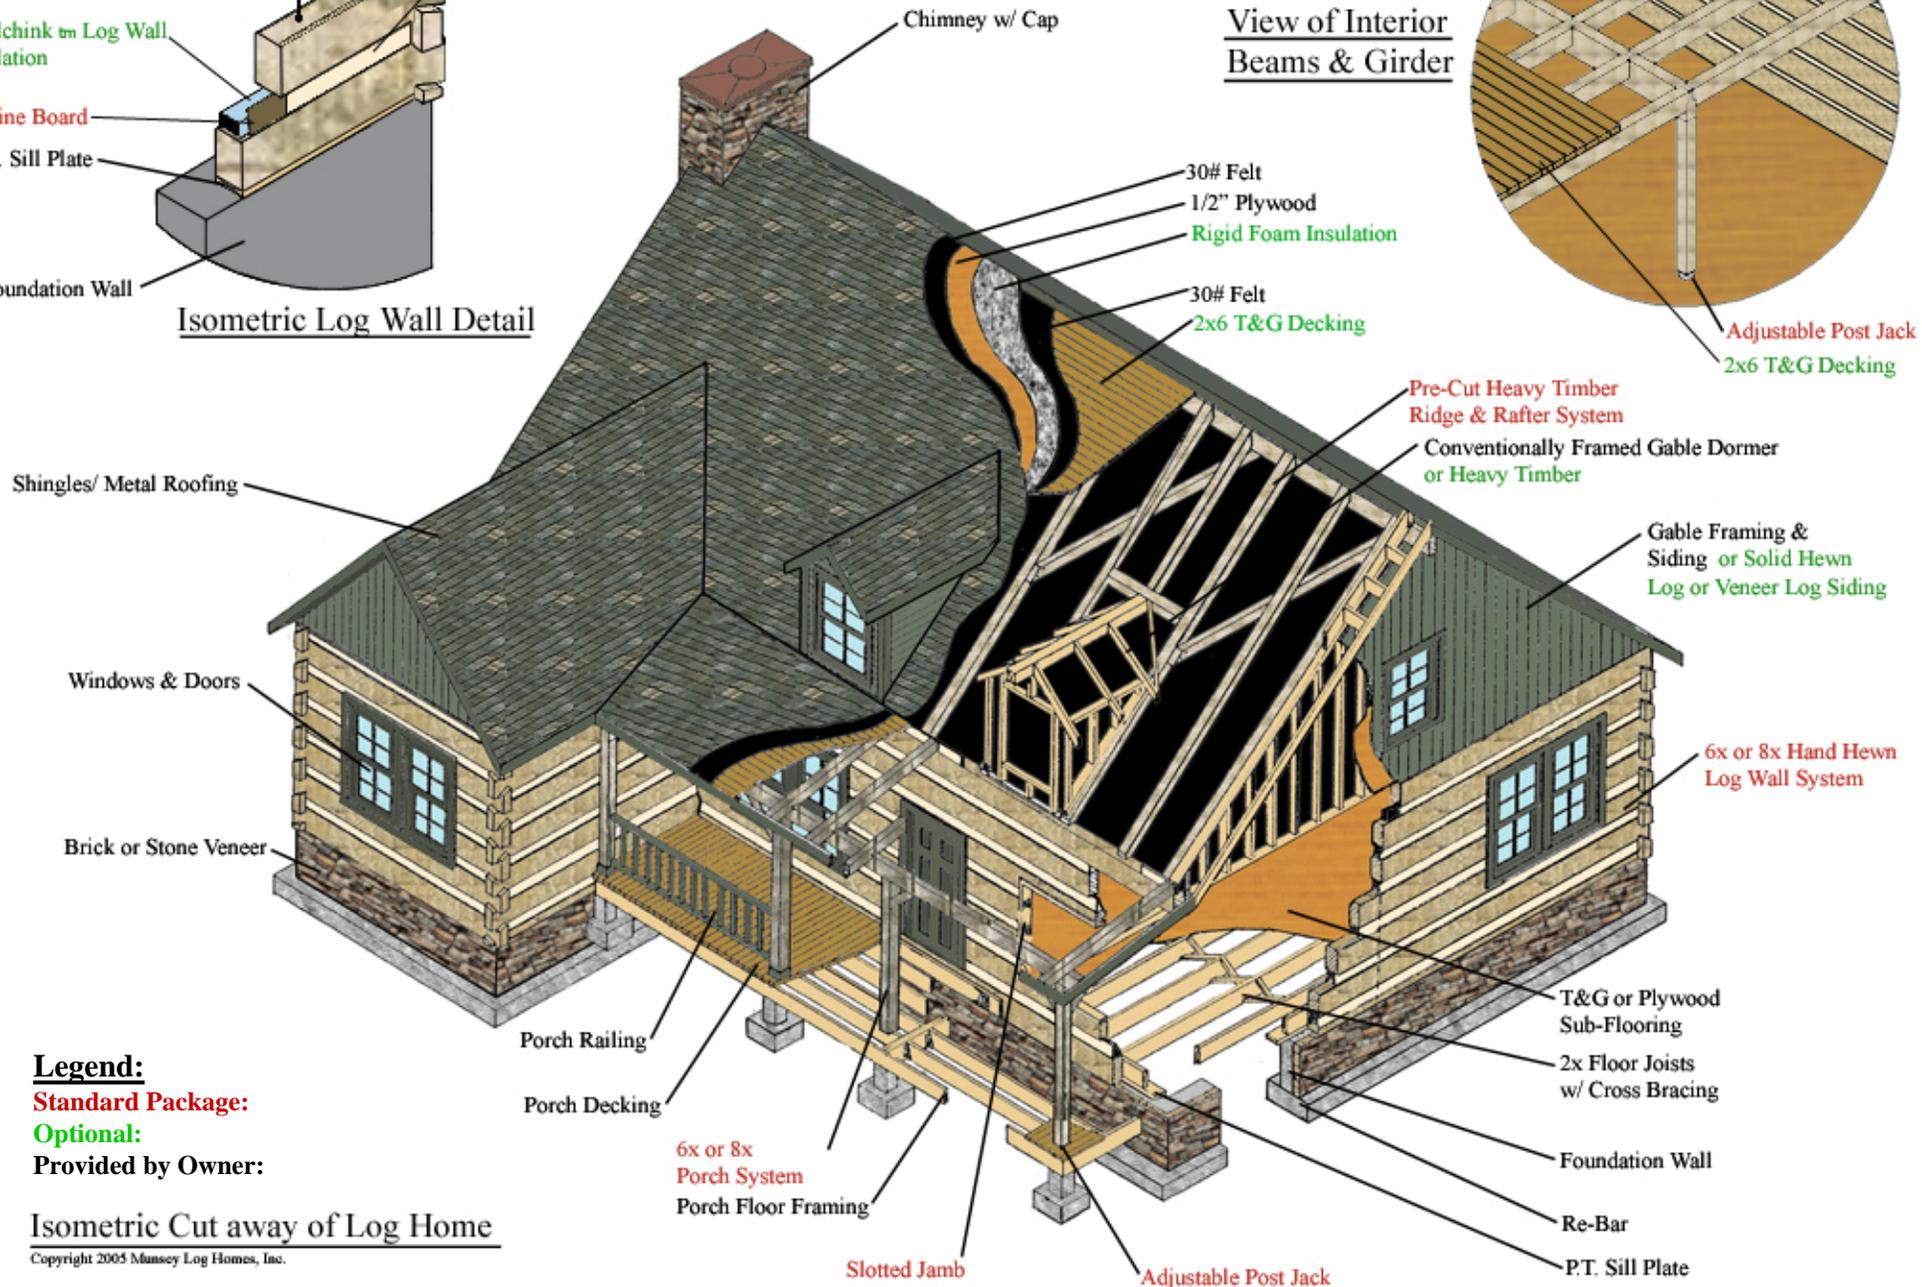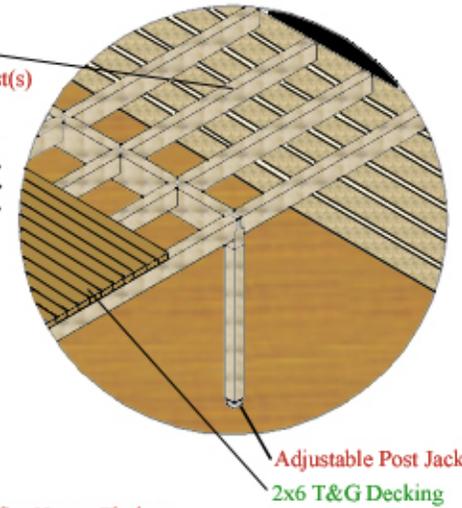

Legend:

Standard Package:

Optional:

Provided by Owner:

Isometric Cut away of Log Home

Copyright 2005 Munsey Log Homes, Inc.