


NOTES:

1. PROPOSED PATH CLOSURE ON THE WATER OF LEITH WALKWAY BETWEEN BELLS MILL FOOTBRIDGE AND WESTER COATES WALKWAY AS SHOWN ON THE PLAN.
2. THE CONTRACTOR HAS IDENTIFIED A PROPOSED LOCATION FOR SITE OFFICES, WORK SHOP & STORAGE TO BE LOCATED ON DOUGLAS GARDENS ADJACENT TO FOOTPATH ACCESS.
3. ANY SITE OFFICES TO BE LOCATED ON THE CARRIAGEWAY WILL BE SUBJECT TO PERMIT APPROVAL.
4. AN EXISTING FOOTPATH CLOSURE CLOSED A SECTION OF THE WATER OF LEITH WALKWAY WEST OF THIS SITE. INFORMATION ABOUT THAT CLOSURE IS PROVIDED IN APPENDIX HY623/826/9/3 WHICH IS INCLUDED IN THE SITE INFORMATION. THE CONTRACTOR WILL BE RESPONSIBLE FOR THE DIVERSION AROUND THE SITE, BUT WILL NOT ASSUME RESPONSIBILITY FOR ANY EXISTING FOOTPATH DIVERSION; OR CLOSURE, IN PLACE ALONG THE WATER OF LEITH.

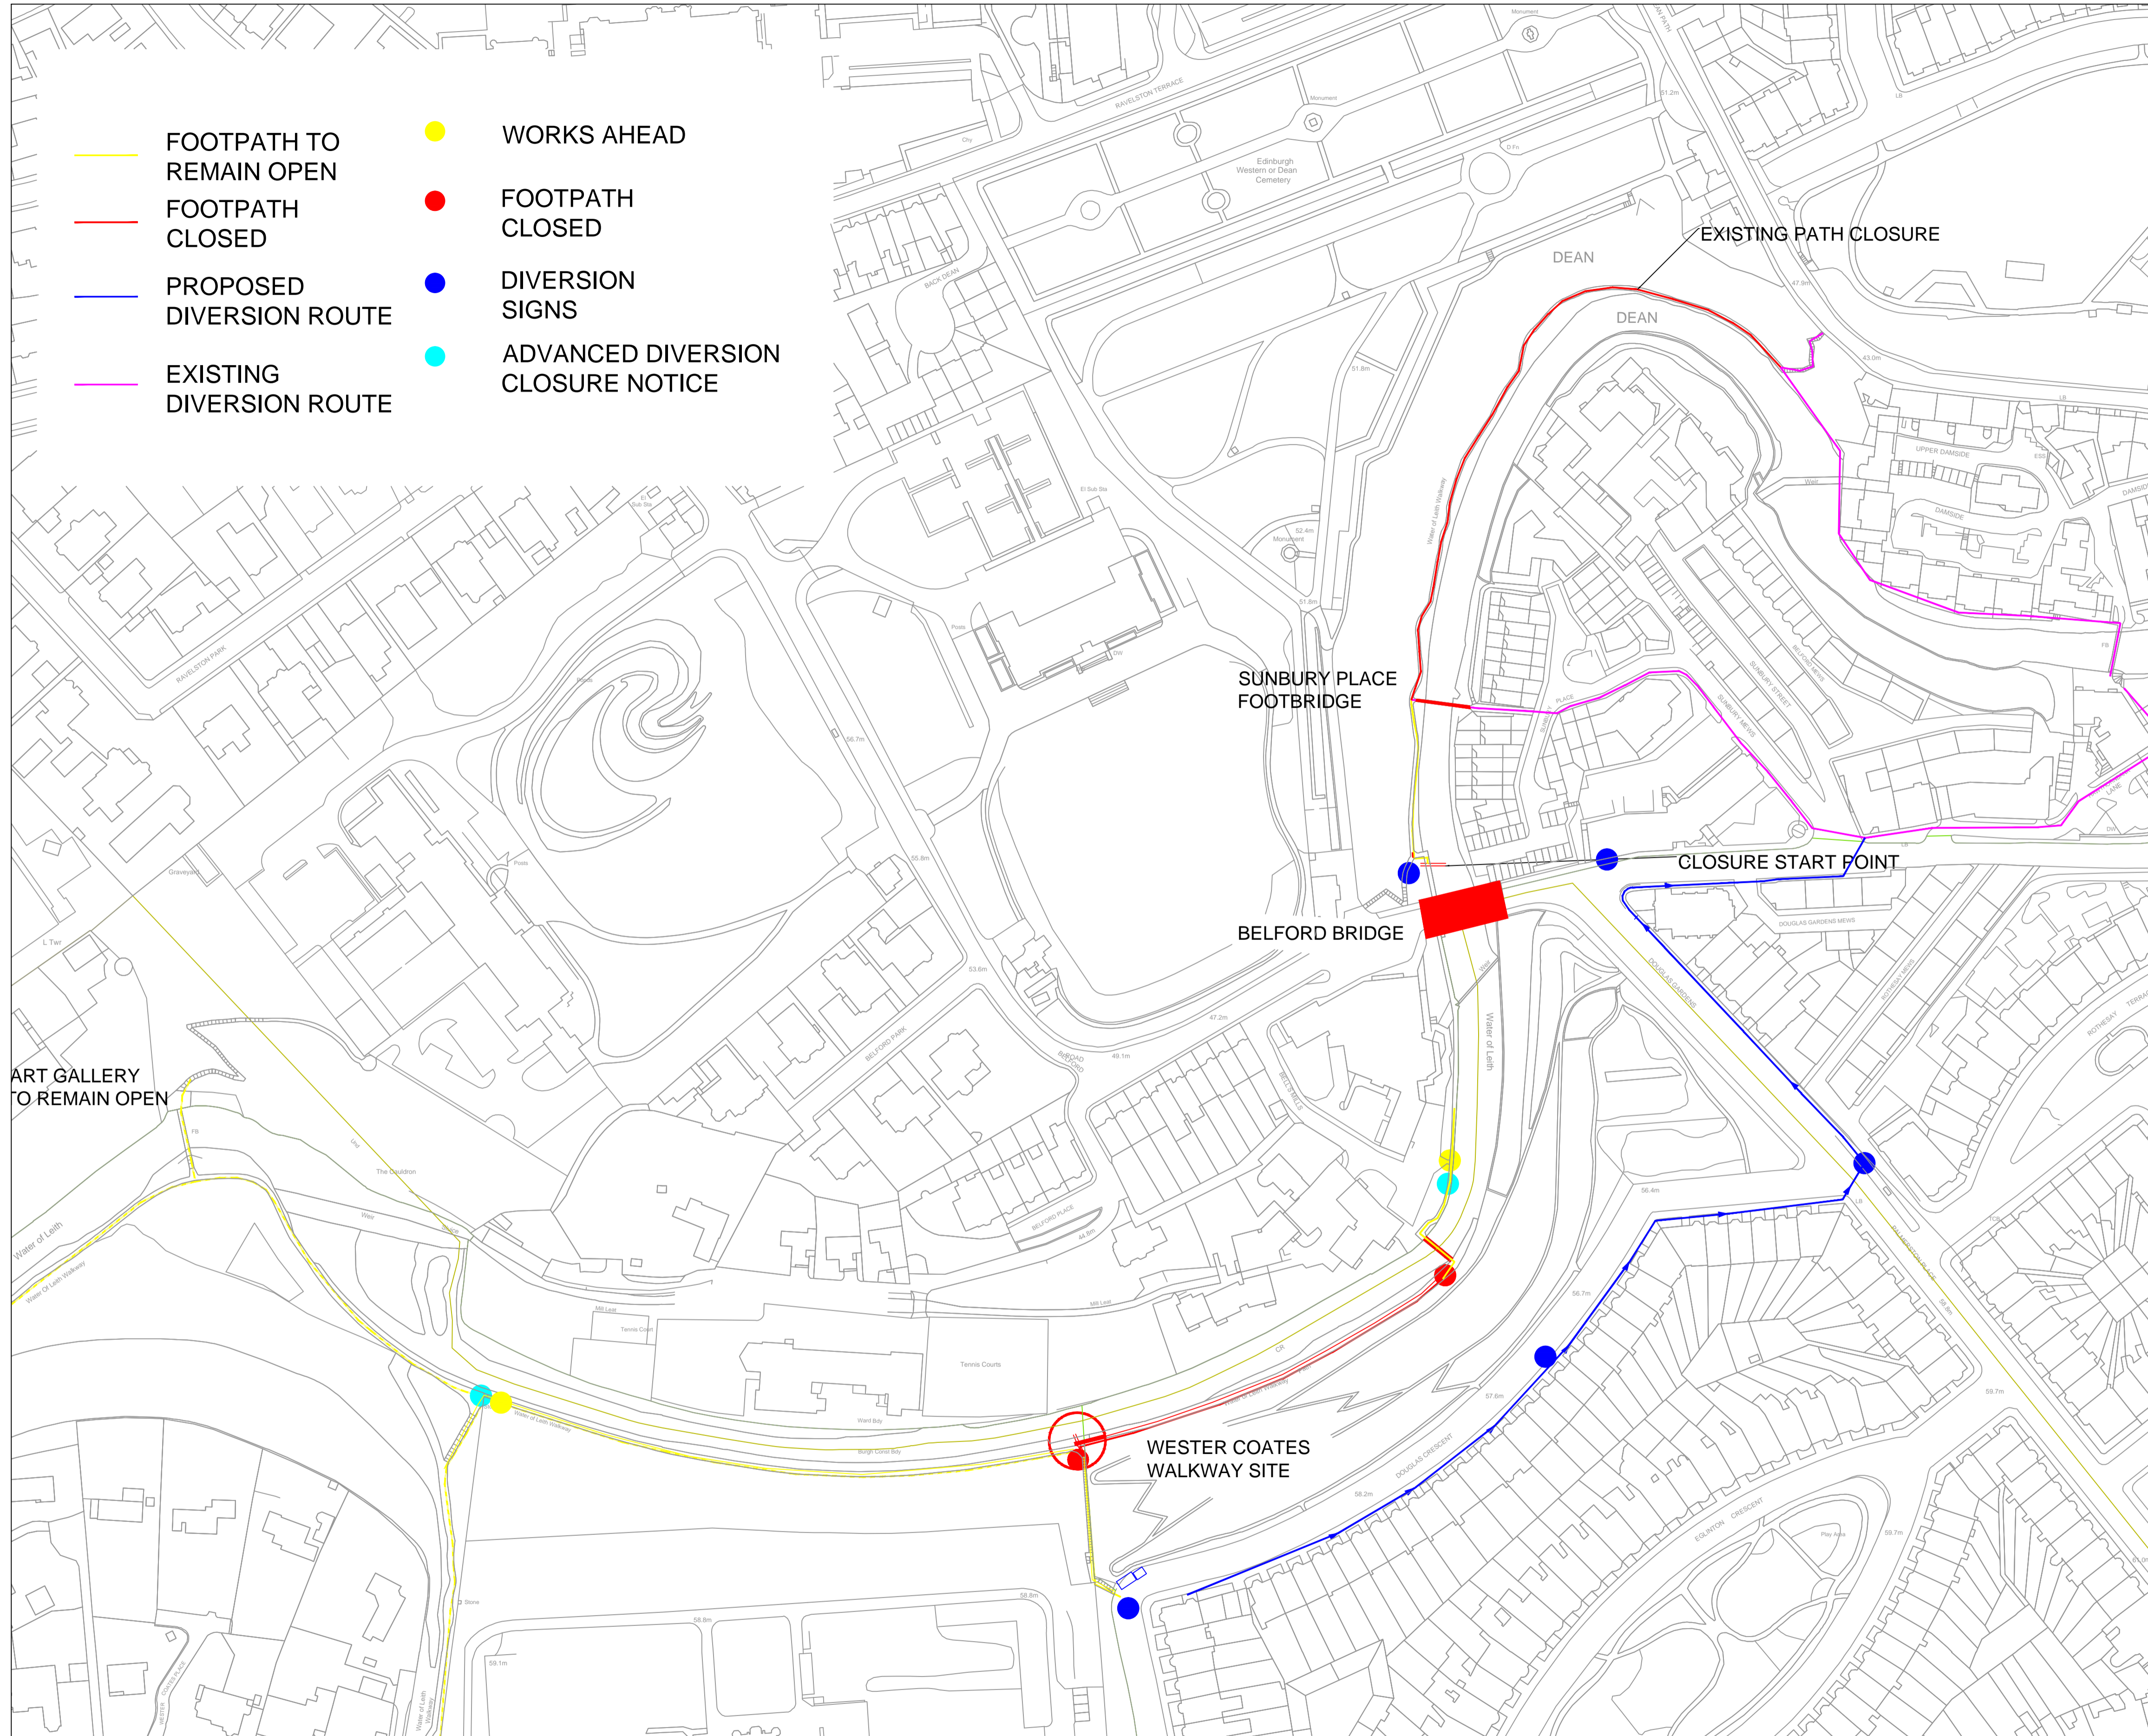

ART GALLERY TO REMAIN OPEN

SUNBURY PLACE FOOTBRIDGE

BELFORD BRIDGE

WESTER COATES WALKWAY SITE

EXISTING PATH CLOSURE

CLOSURE START POINT

GENERAL LOCATION PLAN

SCALE 1:1000

Date : 15.05.2017

TENDER ISSUE

REVISION	DETAILS	BY	DATE	CHECKED



PLACE
The City of Edinburgh Council
WAVERLEY COURT, EAST MARKET ST
Edinburgh EH8 8BG
Tel. No. 0131-200 2000

PLANNING & TRANSPORT
INFRASTRUCTURE
STRUCTURES
BRIDGES

WESTER_COATES_WALKWAY
& BELLSMILL FOOTBRIDGE
RAMP REPLACEMENT & FOOTBRIDGE PAINTING
CONTRACT

Date: OCT_2016 Job No: 636352 Drawn by: AW
Scale: SCALE Checked by: JGOJ