
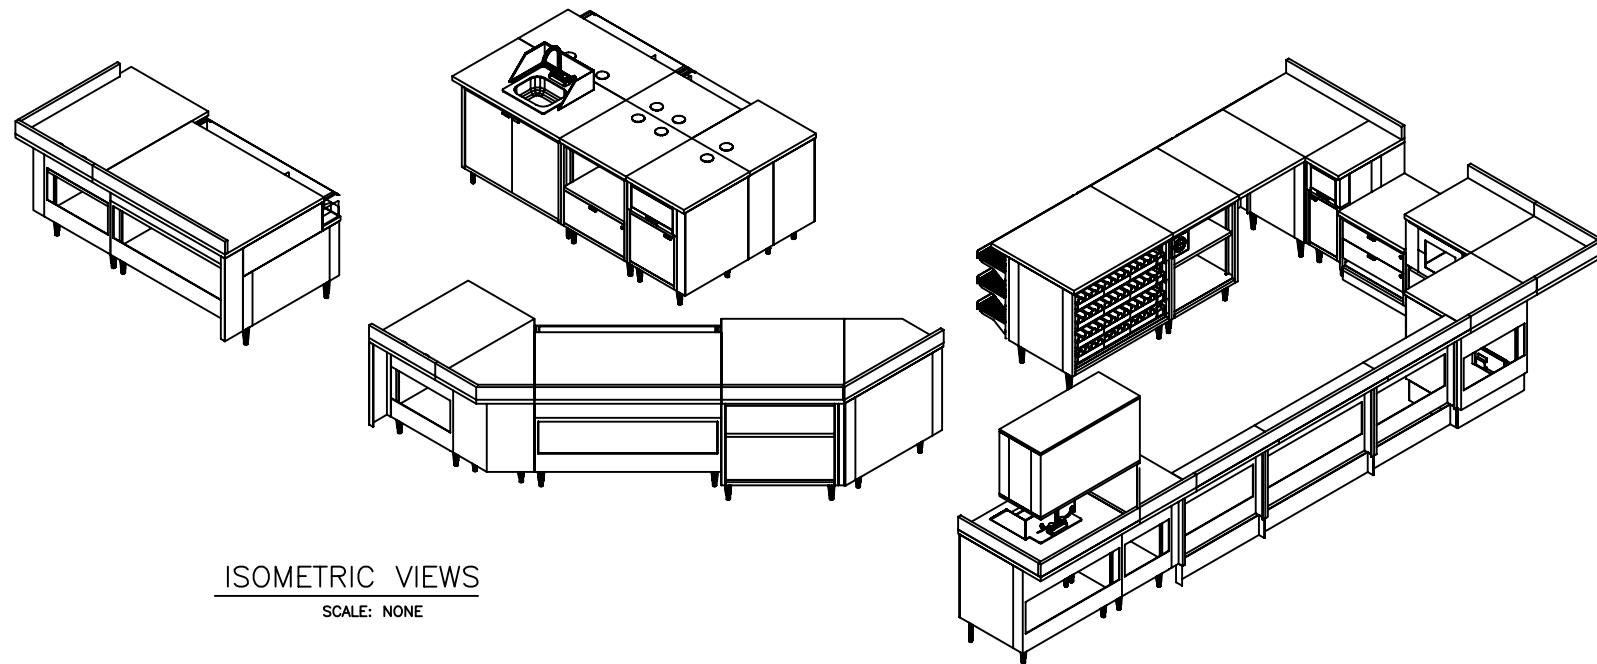


PLAN VIEW
SCALE: 1/4"=1'-0"

CHEVRON
2010 STD. PLAN

Revisions
Drawn LM
Date 11-6-08
Sheet 1 of 2
ROYSTON®
Drawing Number 9015805
Sheet Number A1

PRODUCT FAMILY	WIDTH	DEPTH	HEIGHT	CABINET STYLE/OPTIONS	BACK OPTIONS	FOUNDATION OPTIONS	TOP MATERIALS	TOP STYLE	DOOR STYLES	Confidentiality Notice: This drawing is the property of Royston LLC. It is intended only for the use of those to whom it is directly distributed and contains information that is confidential and proprietary; not for reproduction unless authorized by Royston LLC. If you have received this drawing in error, its review, use, retention, and/or distribution is strictly prohibited.
LEGEND: CS = BASIC CABINET CR = RADIUS CABINET CW = WEDGE AND CORNER CABINETS CM = CABINET MERCHANDISING CB = BEVERAGE CABINET CI = ISLAND CABINET CIE = ISLAND END CABINET CIM = ISLAND END CABINET/MITERED CT = TOWERS CO = OVERHEAD CABINET	12" 18" 24" 36" 48" 60"	15" 23" 29"	25" 34"	ND = NO DOOR DR = DOOR SW = STRAIGHT WASTE TW = STRAIGHT WASTE (2) SIDES SF = SAFE BF = BACK FILLER DD = DOOR/DRAWER D# = 1,2,3,4 DRAWER MF = MERCHANDISER FRONT MD = MERCHANDISER FRONT/DOOR MW = MICROWAVE SK = SINK CI = CIGARETTE BW = BEVERAGE WASTE #C = 2,3,4,5,6 CUPS CD = CONDIMENT 3L = 3 CUPS (LEFT) CONDIMENT 3R = 3 CUPS (RIGHT) CONDIMENT AS = ADJUSTABLE SHELF PB = PULL-OUT BIN OB = OPEN BACK CB = CLOSED BACK L = LAMINATE P = POWDER COATED A = SOLID SURFACE S = STAINLESS STEEL F = FLAT B = BACKSPASH TD = TRADITIONAL (VERTICAL HANDLE) OL = OVERLAY LOL = LAMINATE OVERLAY	OB = OPEN BACK CB = CLOSED BACK	B = BASE L = LEGS	F = FLAT B = BACKSPASH TD = TRADITIONAL (VERTICAL HANDLE) OL = OVERLAY LOL = LAMINATE OVERLAY	FD = FLUSH DESIGNER (STANDARD) TD = TRADITIONAL (VERTICAL HANDLE) OL = OVERLAY LOL = LAMINATE OVERLAY		

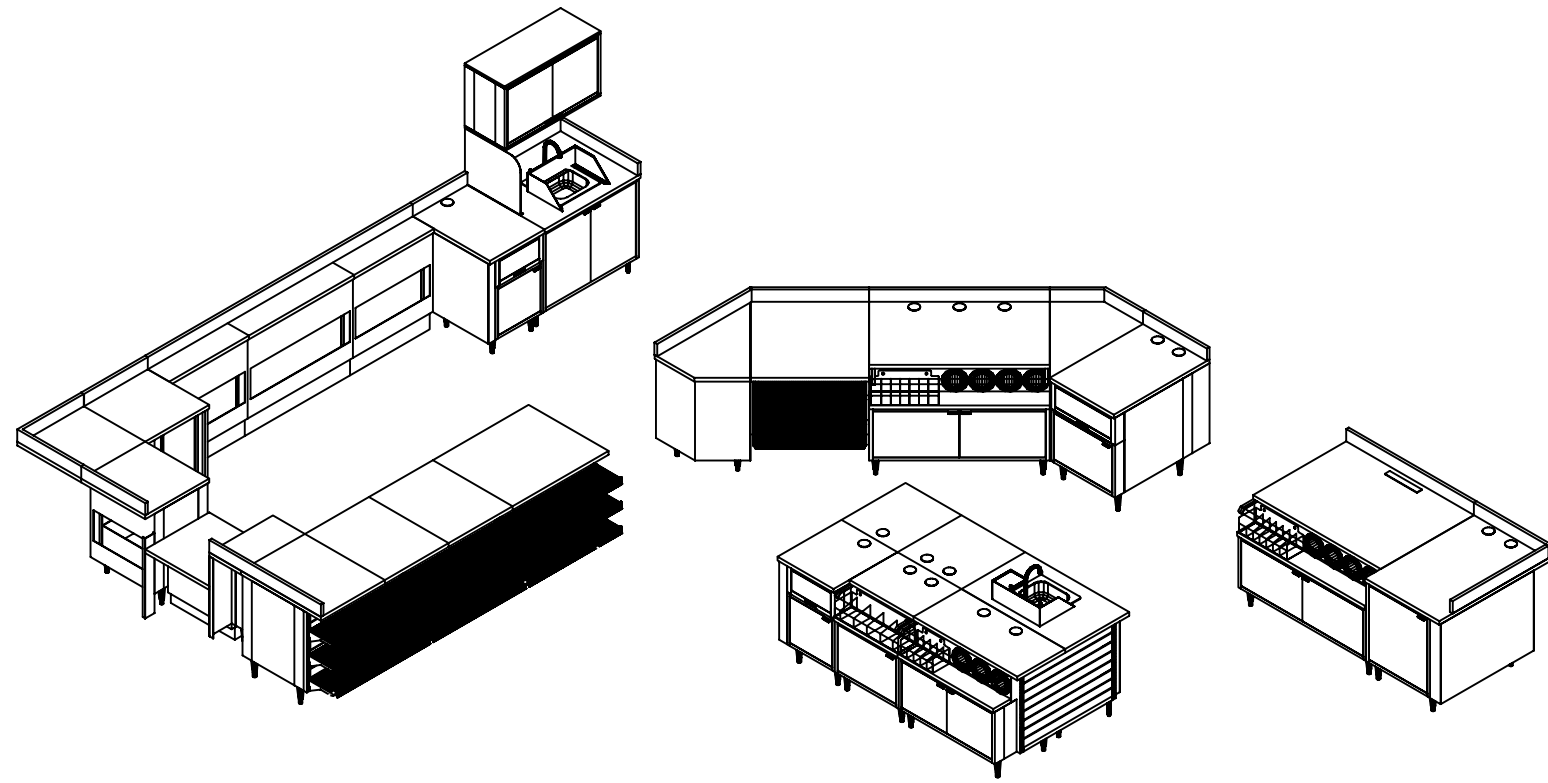

ISOMETRIC VIEWS
SCALE: NONE

PRODUCT FAMILY	WIDTH	DEPTH	HEIGHT	CABINET STYLE/OPTIONS	BACK OPTIONS	FOUNDATION OPTIONS	TOP MATERIALS	TOP STYLE	DOOR STYLES	Confidentiality Notice: This drawing is the property of Royston LLC. It is intended only for the use of those to whom it is directly distributed and contains information that is confidential and proprietary; not for reproduction unless authorized by Royston LLC. If you have received this drawing in error, its review, use, retention, and/or distribution is strictly prohibited.
LEGEND: CS = BASIC CABINET CR = RADIUS CABINET CW = WEDGE AND CORNER CABINETS CM = CABINET MERCHANDISING CB = BEVERAGE CABINET CI = ISLAND CABINET CIE = ISLAND END CABINET CIM = ISLAND END CABINET/MITERED CT = TOWERS CO = OVERHEAD CABINET ND = NO DOOR DR = DOOR SW = STRAIGHT WASTE TW = STRAIGHT WASTE (2) SIDES SF = SAFE BF = BACK FILLER DD = DOOR/DRAWER D# = 1,2,3,4 DRAWER MF = MERCHANDISER FRONT MD = MERCHANDISER FRONT/DOOR MW = MICROWAVE SK = SINK CI = CIGARETTE BW = BEVERAGE WASTE #C = 2,3,4,5,6 CUPS CD = CONDIMENT 3L = 3 CUPS (LEFT) CONDIMENT 3R = 3 CUPS (RIGHT) CONDIMENT AS = ADJUSTABLE SHELF PB = PULL-OUT BIN OB = OPEN BACK CB = CLOSED BACK L = LAMINATE P = POWDER COATED A = SOLID SURFACE S = STAINLESS STEEL F = FLAT B = BACKSPASH A = SOLID SURFACE N = NO PENETRATIONS FD = FLUSH DESIGNER (STANDARD) TD = TRADITIONAL (VERTICAL HANDLE) OL = OVERLAY LOL = LAMINATE OVERLAY	12" 18" 24" 36" 48" 60"	15" 23" 29"	25" 34"	ND = NO DOOR DR = DOOR SW = STRAIGHT WASTE TW = STRAIGHT WASTE (2) SIDES SF = SAFE BF = BACK FILLER DD = DOOR/DRAWER D# = 1,2,3,4 DRAWER MF = MERCHANDISER FRONT MD = MERCHANDISER FRONT/DOOR MW = MICROWAVE SK = SINK CI = CIGARETTE BW = BEVERAGE WASTE #C = 2,3,4,5,6 CUPS CD = CONDIMENT 3L = 3 CUPS (LEFT) CONDIMENT 3R = 3 CUPS (RIGHT) CONDIMENT AS = ADJUSTABLE SHELF PB = PULL-OUT BIN OB = OPEN BACK CB = CLOSED BACK L = LAMINATE P = POWDER COATED A = SOLID SURFACE S = STAINLESS STEEL F = FLAT B = BACKSPASH A = SOLID SURFACE N = NO PENETRATIONS FD = FLUSH DESIGNER (STANDARD) TD = TRADITIONAL (VERTICAL HANDLE) OL = OVERLAY LOL = LAMINATE OVERLAY	OB = OPEN BACK CB = CLOSED BACK L = LAMINATE P = POWDER COATED A = SOLID SURFACE S = STAINLESS STEEL F = FLAT B = BACKSPASH A = SOLID SURFACE N = NO PENETRATIONS FD = FLUSH DESIGNER (STANDARD) TD = TRADITIONAL (VERTICAL HANDLE) OL = OVERLAY LOL = LAMINATE OVERLAY	