
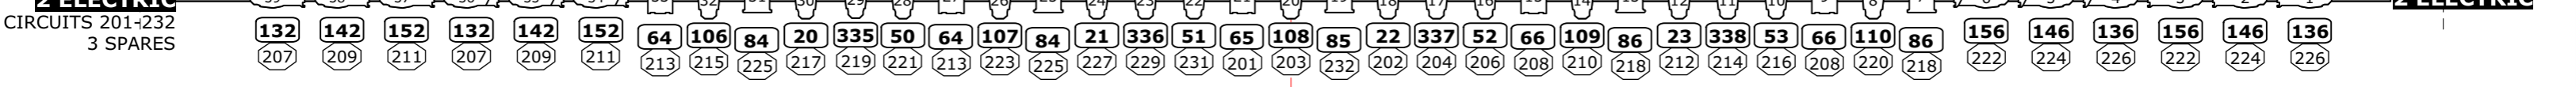





3A ELECTRIC
NOT TO SCALE VERTICALLY

3A ELECTRIC

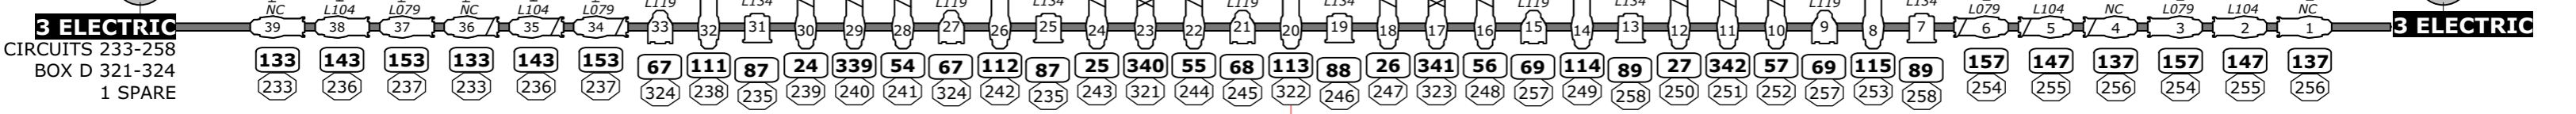

1A ELECTRIC
NOT TO SCALE VERTICALLY

1A ELECTRIC

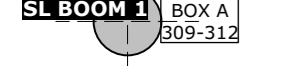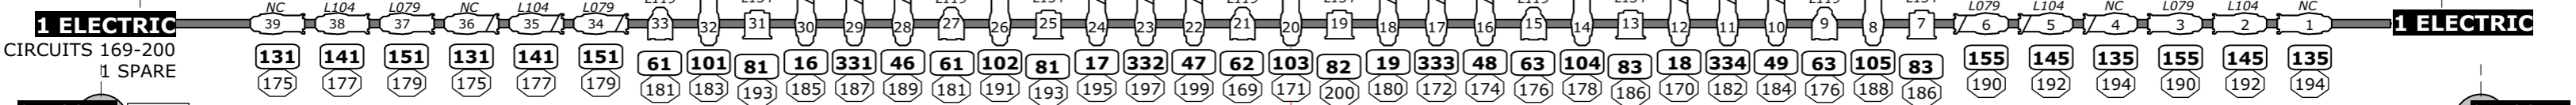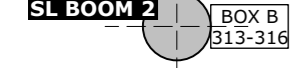

THE LUCKMAN fineartscomplex		REVISED: 02/01/2018 DRAFTED BY: Jen Goldstein REVISED BY: Hilda Kane
SCALE: NOT TO SCALE	REPERTORY PLOT - STAGE	PLATE 1 of 4