


Basement Foundation

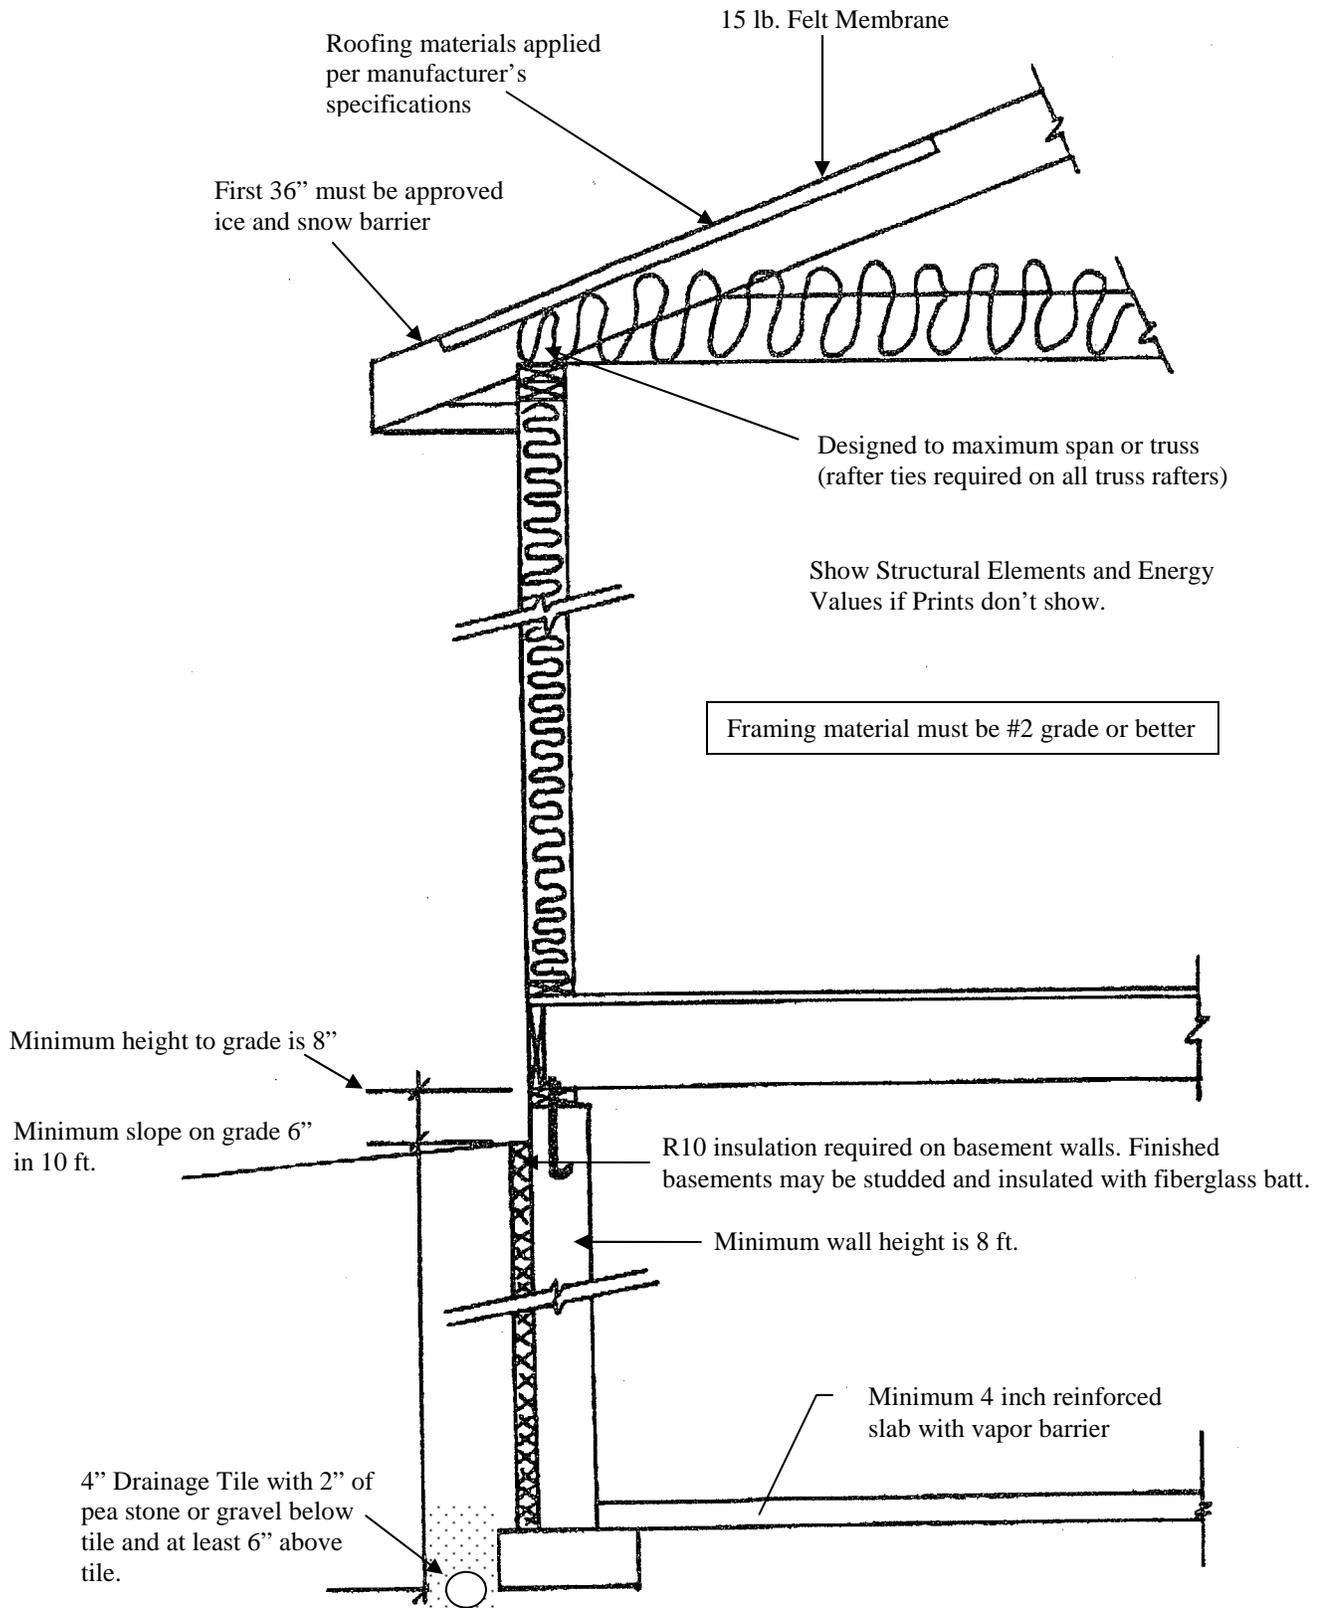

- Show:** Reinforcement location (Vertical & Horizontal Rebar & Wire Mesh)
 Vapor Barrier
 Drainage
 Sump Pit
 Wall Height & Thickness (Based on length of walls)
 Width & Depth of Footer