



**FEATURES**

- 1) ALL ALUMINUM IS 6061-T6
- 2) FLOATS ATTACHED TO SUPPORT ANGLES WITH 3/8" X 1" LAG SCREWS
- 3) ALL ATTACHMENT HARDWARE IS GRADE 304 STAINLESS STEEL
- 4) FLOTATION LIVE LOAD CAPACITY 20 PSF STANDARD

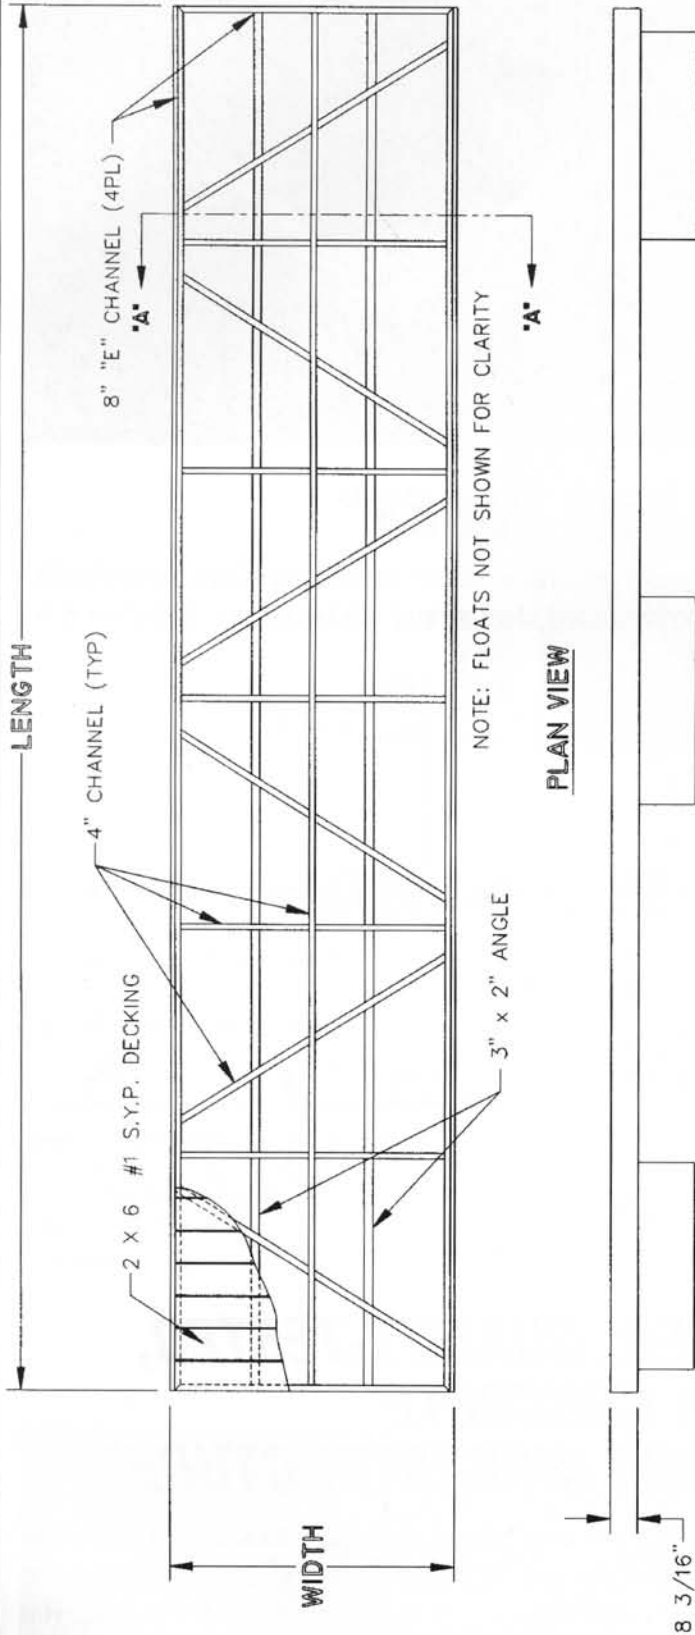

**ELEVATION VIEW**

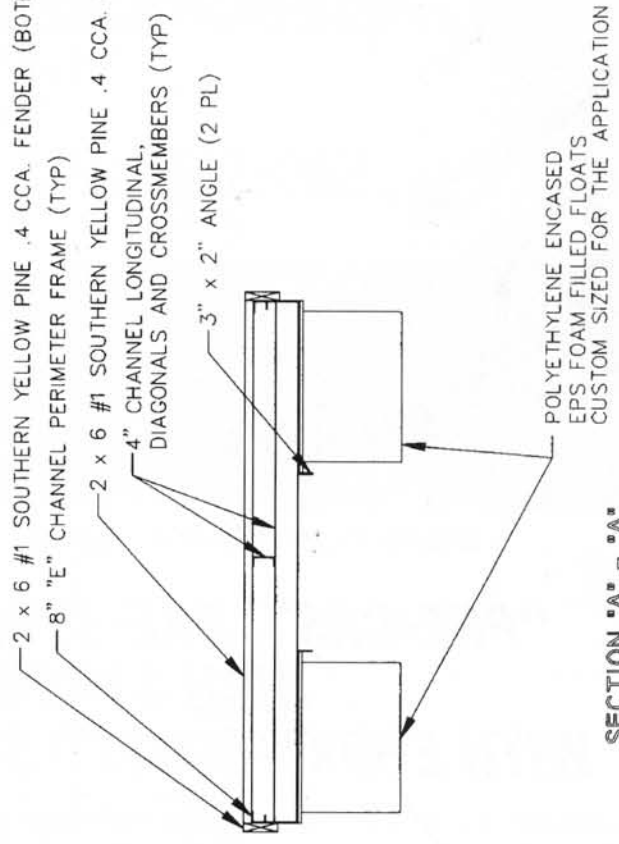

**FEATURES**

- 1) ALL ALUMINUM IS 6061-T6
- 2) FLOATS ATTACHED TO SUPPORT ANGLES WITH 3/8" X 1" LAG SCREWS
- 3) ALL ATTACHMENT HARDWARE IS GRADE 304 STAINLESS STEEL
- 4) FLOTATION LIVE LOAD CAPACITY 20 PSF STANDARD

**MARINER I™ SERIES**  
**WOOD DECK FLOATING DOCK**

**RAVENS MARINE, INC.**  
 3295 OLD DIXIE HWY., KISSIMMEE, FLORIDA 34744  
 (407) 935-9799 (800) 676-3023 FAX (407) 935-9436  
 e-mail: ravens@ravensmarine.com commercial web: www.ravensmarine.com