
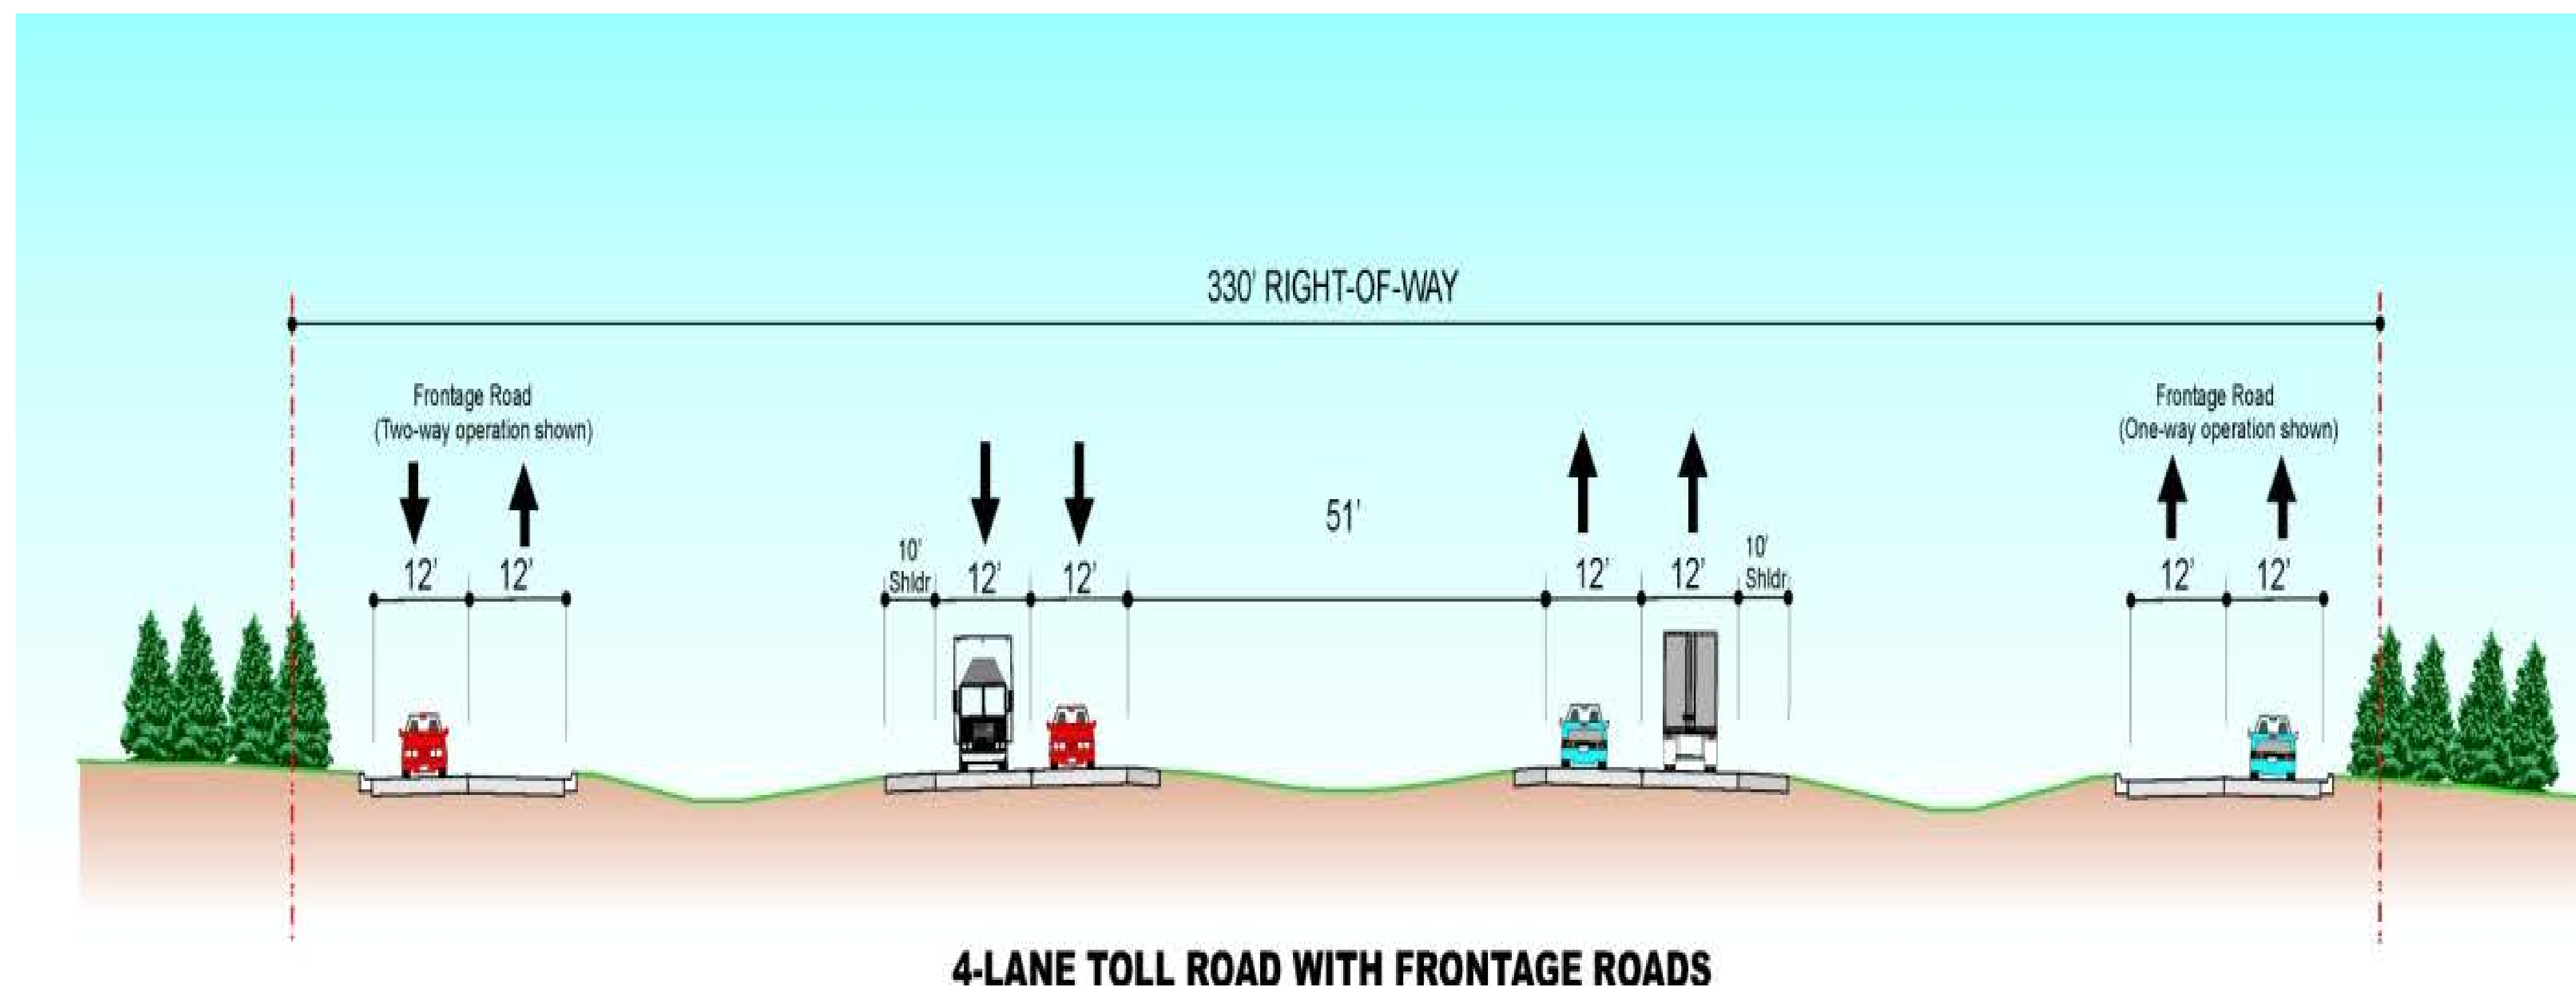


LRX Proposed Typical Section

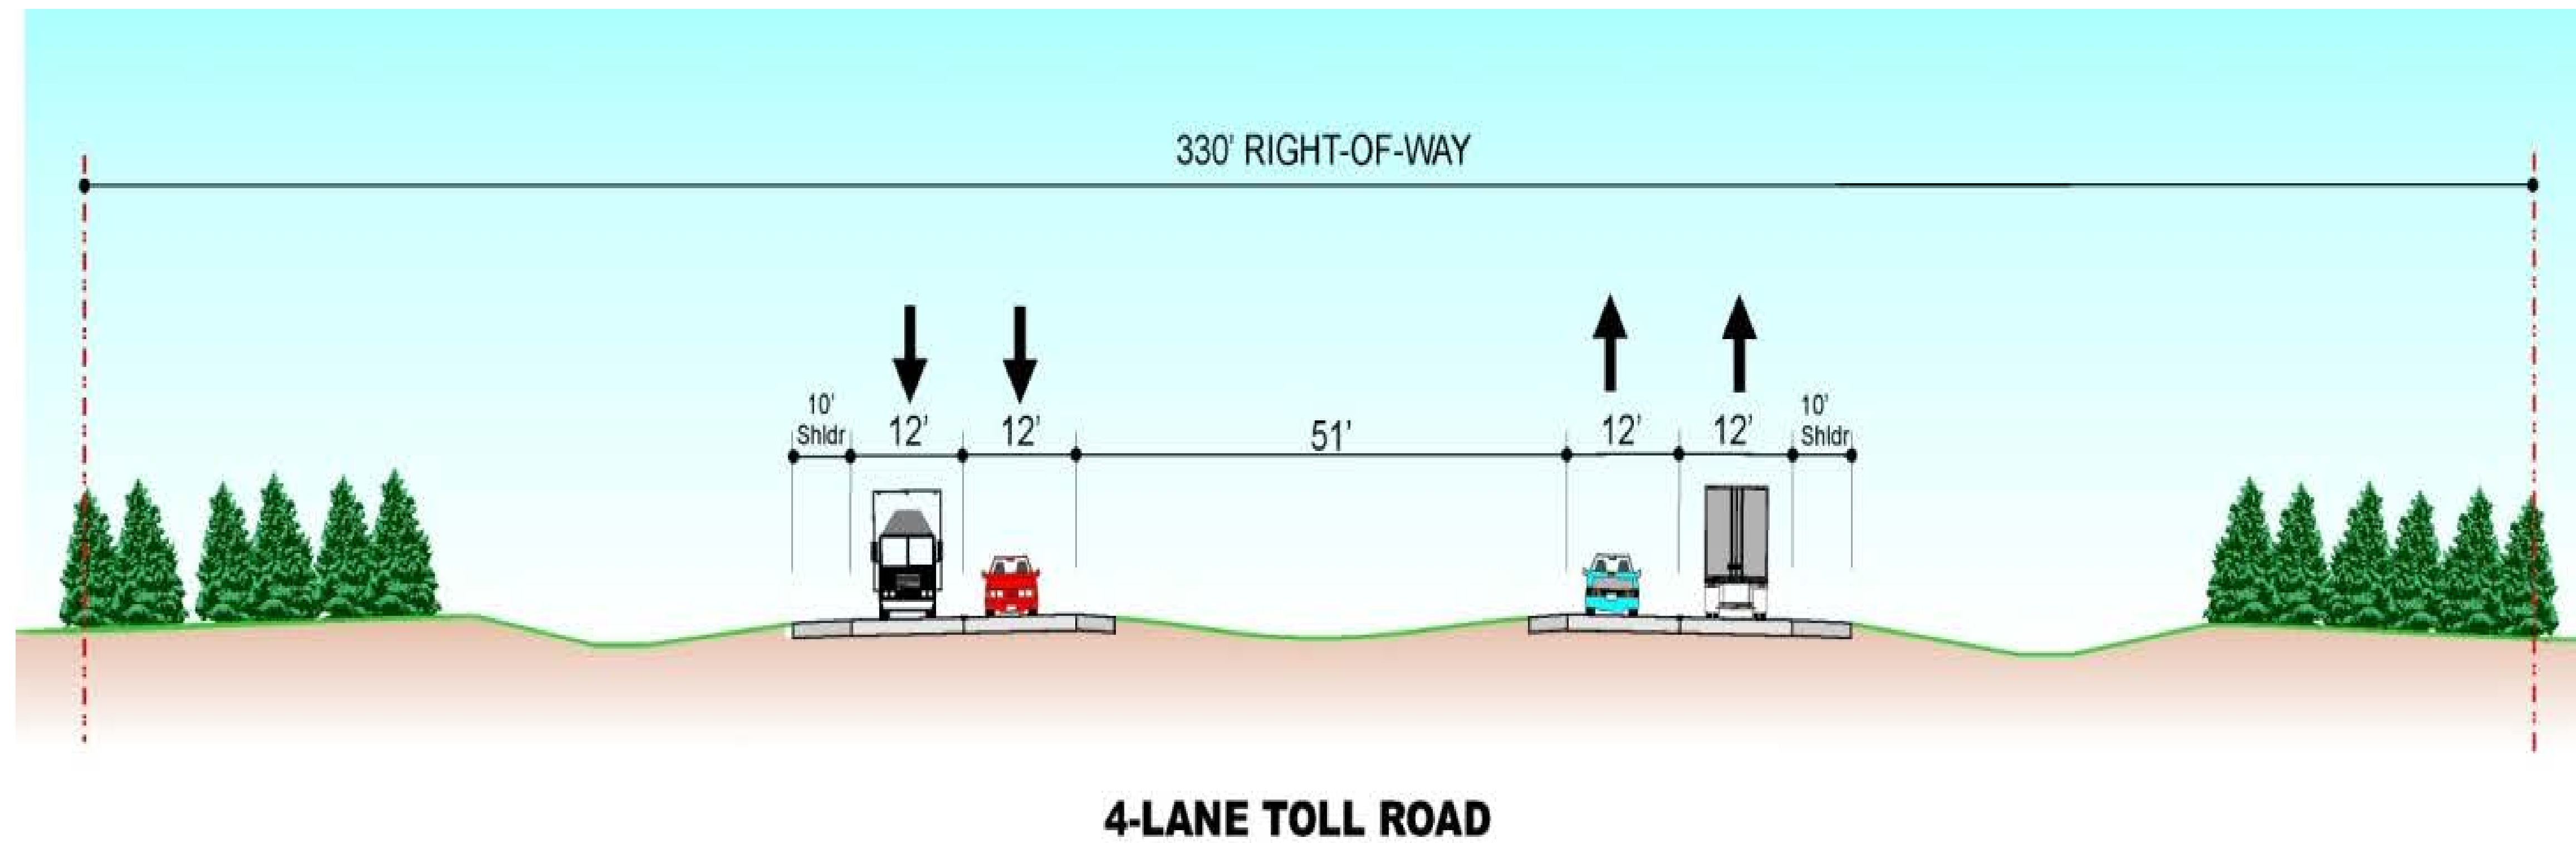

LRX Proposed Corridor Features

Feature	Southern Corridor Alternatives			Northern Corridor Alternatives	
	Inner	Middle	Outer	Common 1	Common 2
Approximate Length (Miles)	12.7	14.2	21.1	15.1	14.2
Approximate ROW (acres)	541	602	895	639	602
Planned Improvements	4-lane toll expressway with a portion of frontage roads	4-lane toll expressway with a portion of frontage roads	4-lane toll expressway with a portion of frontage roads	4-lane toll expressway with a portion of frontage roads	4-lane toll expressway with a portion of frontage roads
Number of Diamond Interchanges	2	3	5	3	3
Number of Split Diamond Interchanges	1	1	-	1	1
Number of Mid-level system to system interchanges	1.5	1.5	2	1.5	1.5
New Vermillion River Bridge Crossing	Yes	Yes	Yes	No	No
Number of Major Bridge/Coulee crossings	6	4	2	1	4
Number of Railroad bridge overpasses	None	None	None	1	1
Number of Cross Street Bridge Overpasses	7	6	6	5	3